


SKI SENTRUM S12/S13/S14
Detaljregulering

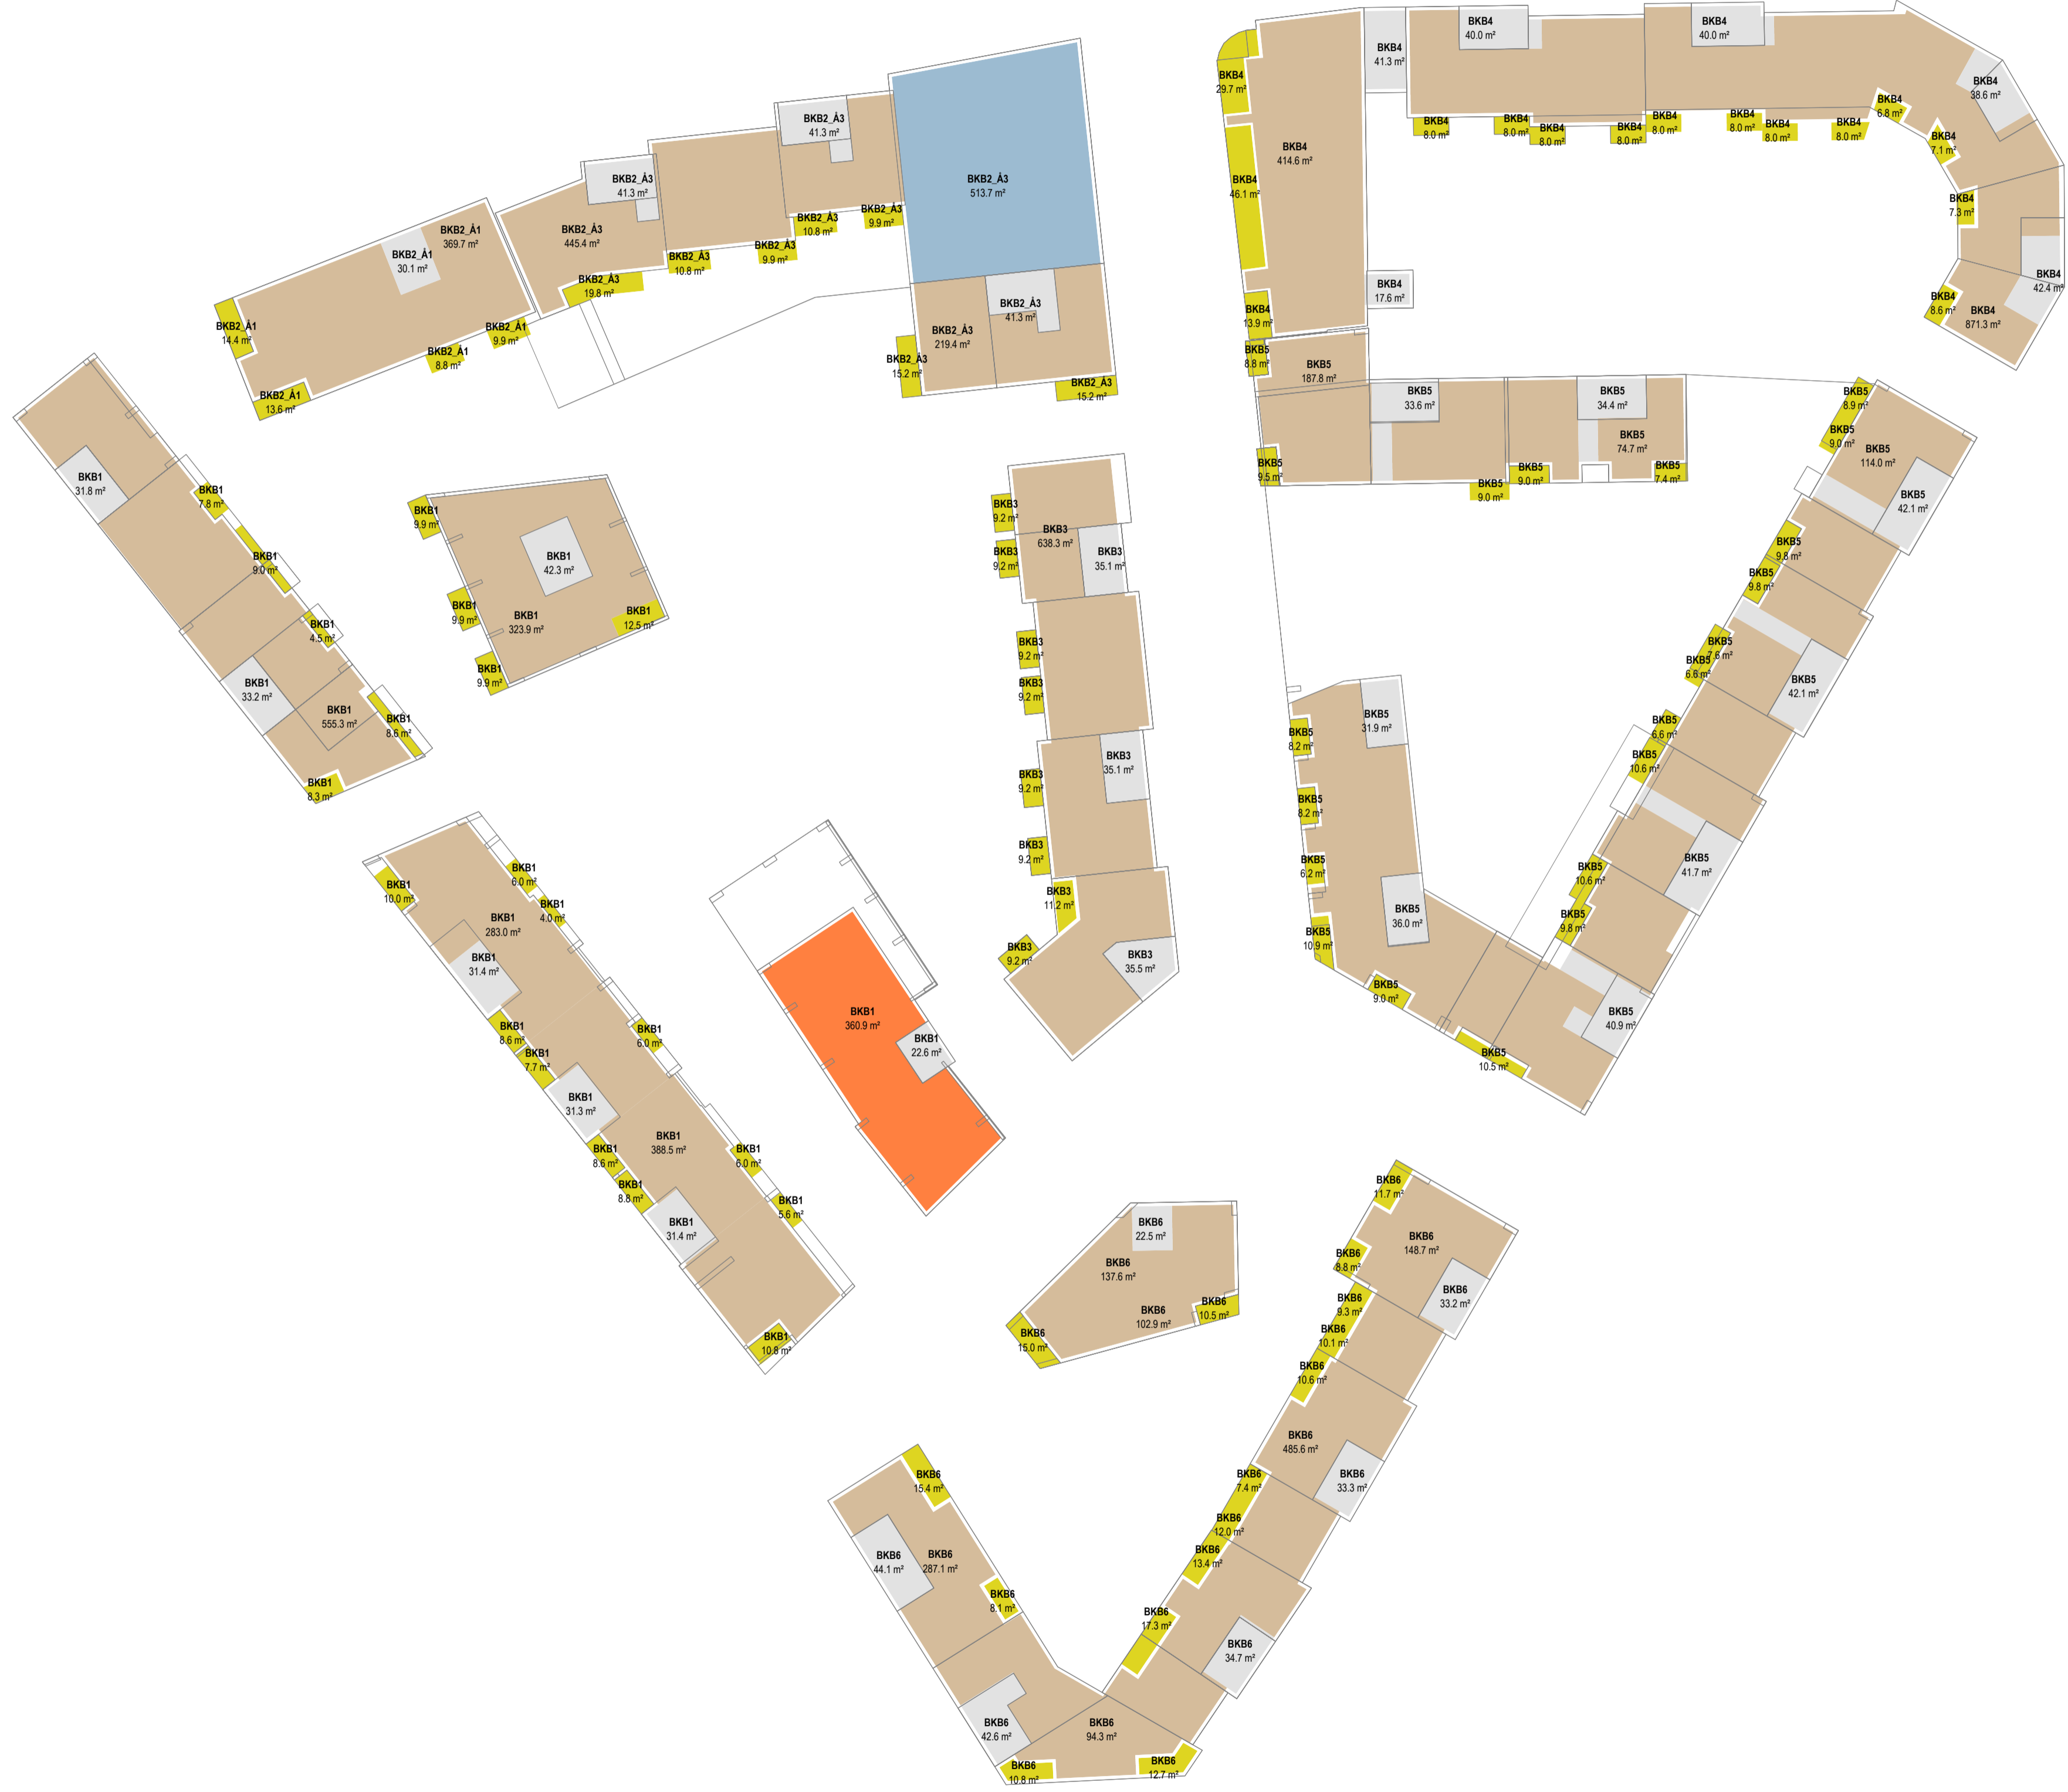

SKI SENTRUM S12/S13/S14
Detaljregulering



SKI SENTRUM S12/S13/S14
Detaljregulering



SKI SENTRUM S12/S13/S14
Detaljregulering




SKI SENTRUM S12/S13/S14
Detaljregulering




SKI SENTRUM S12/S13/S14
Detaljregulering



SKI SENTRUM S12/S13/S14
Detaljregulering
ALTERNATIV 2

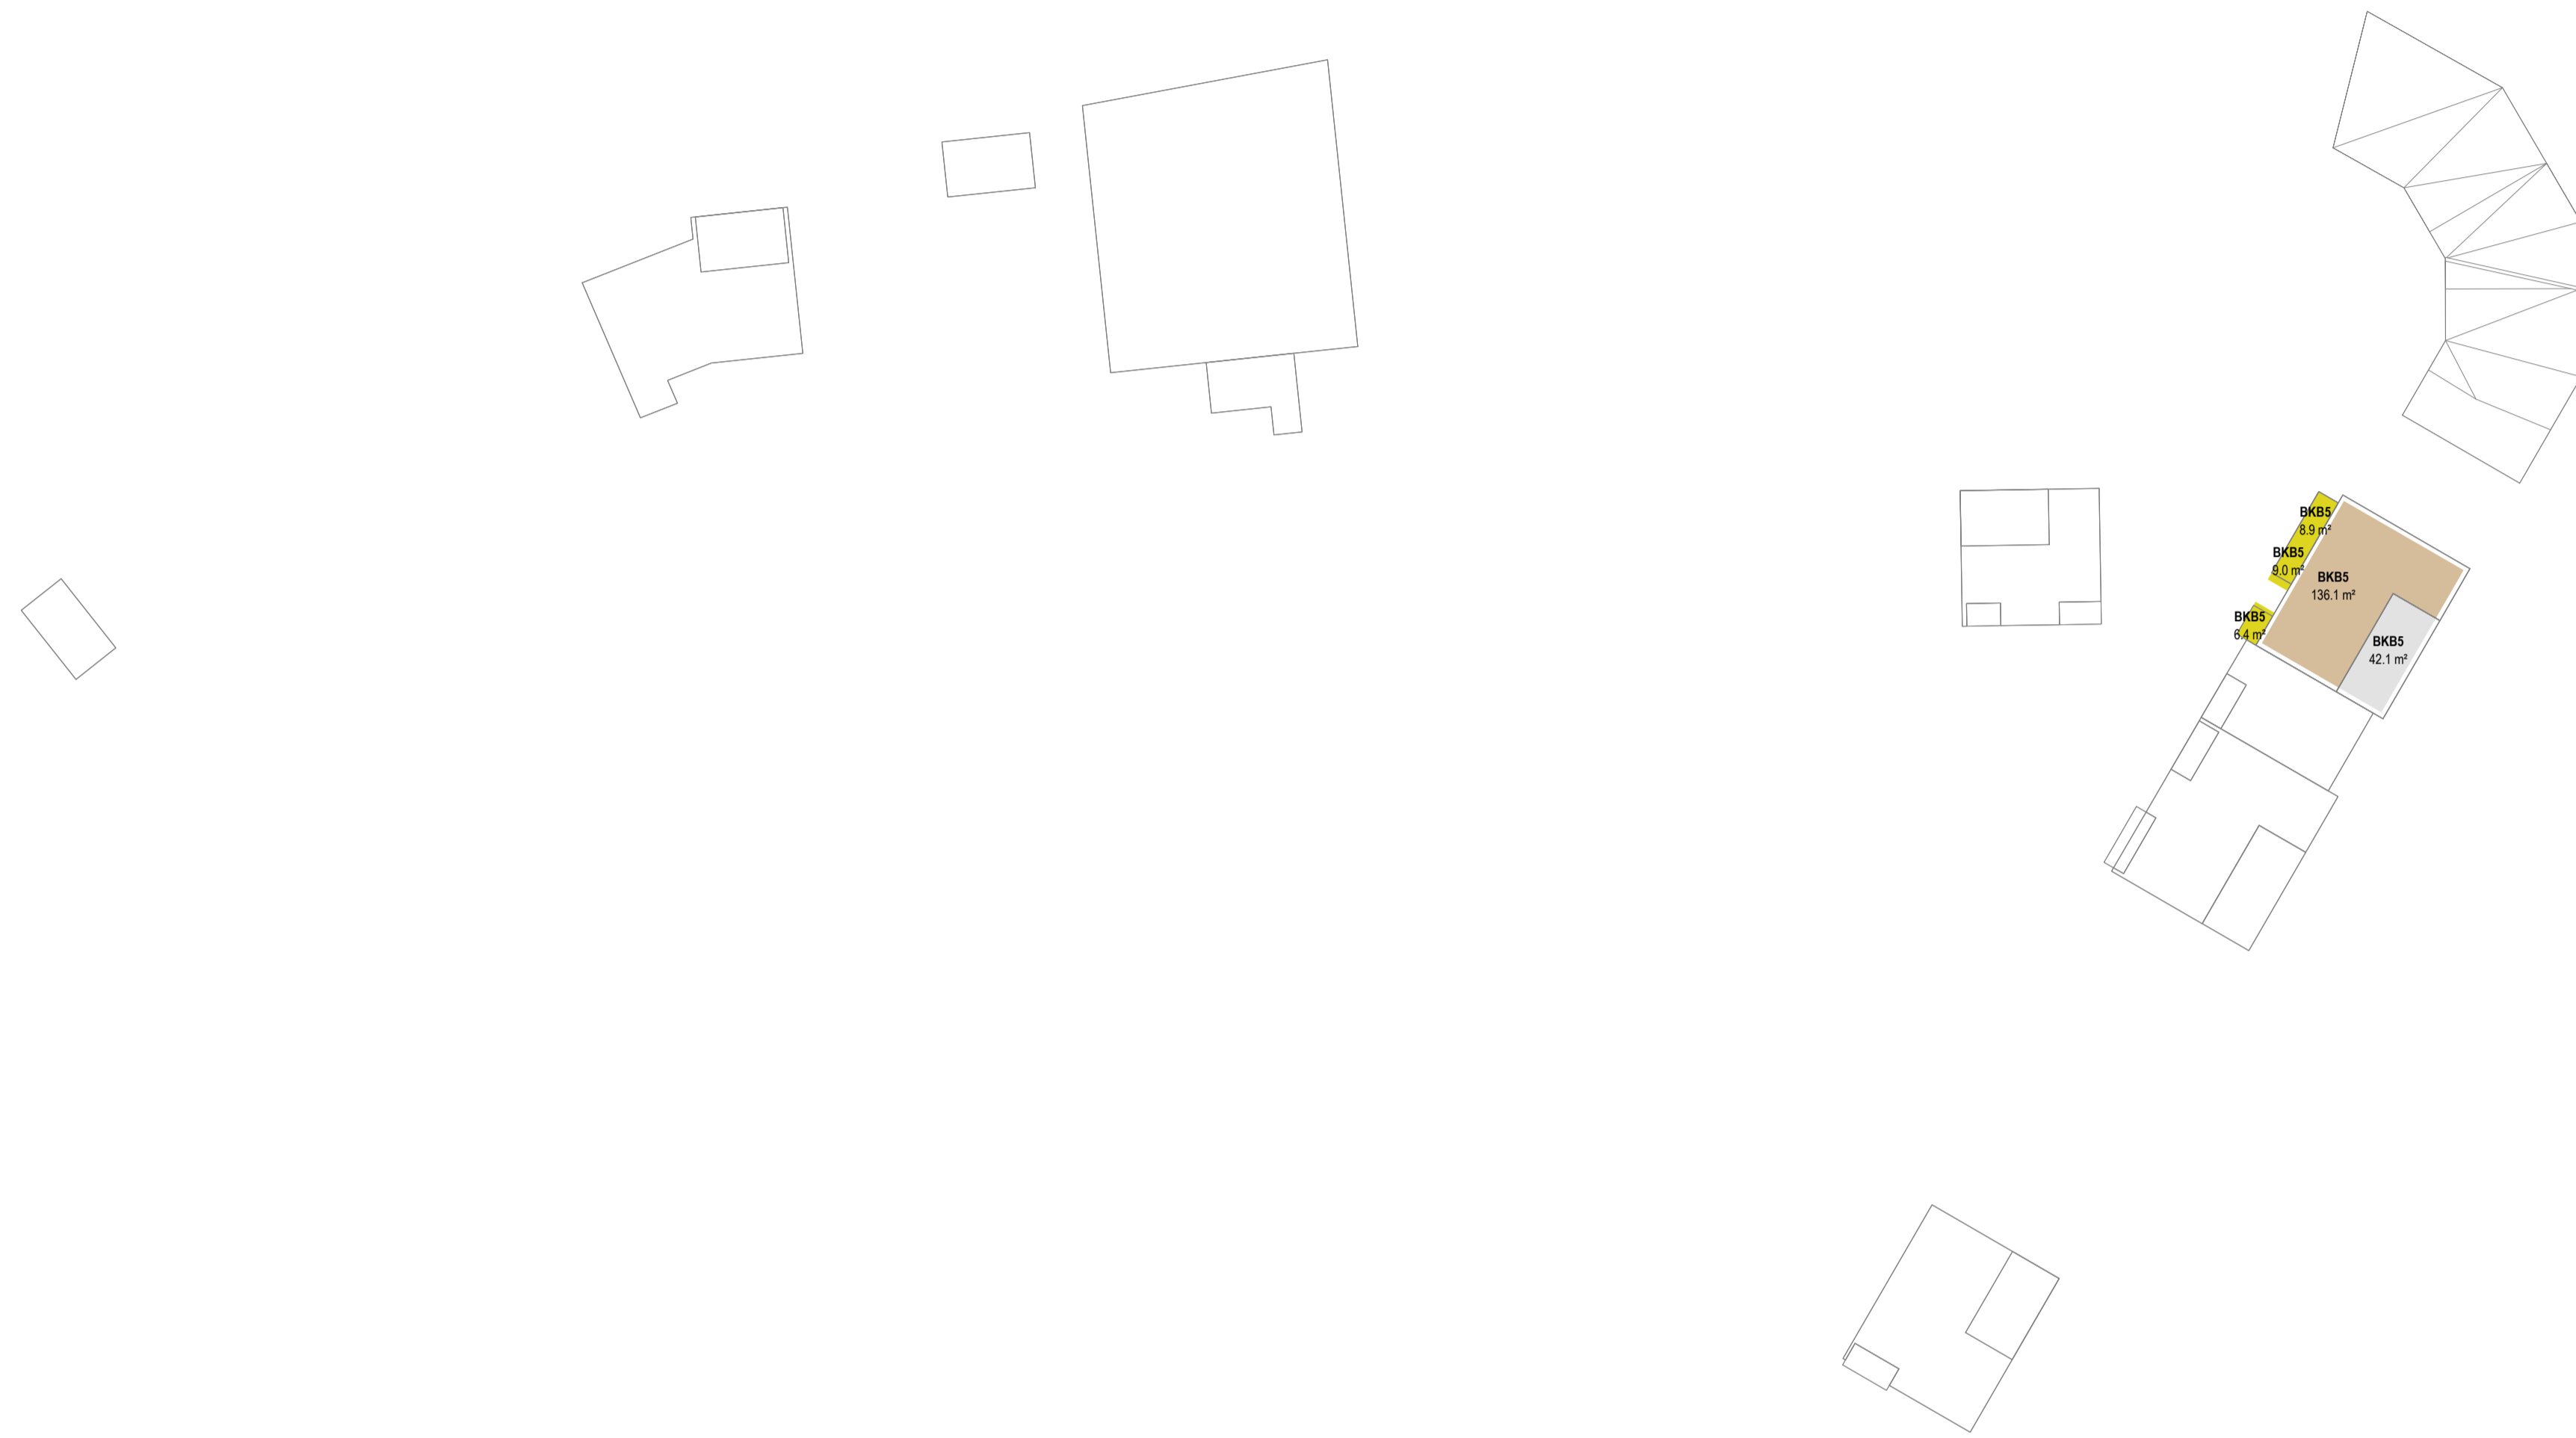


SKI SENTRUM S12/S13/S14
 Detaljregulering

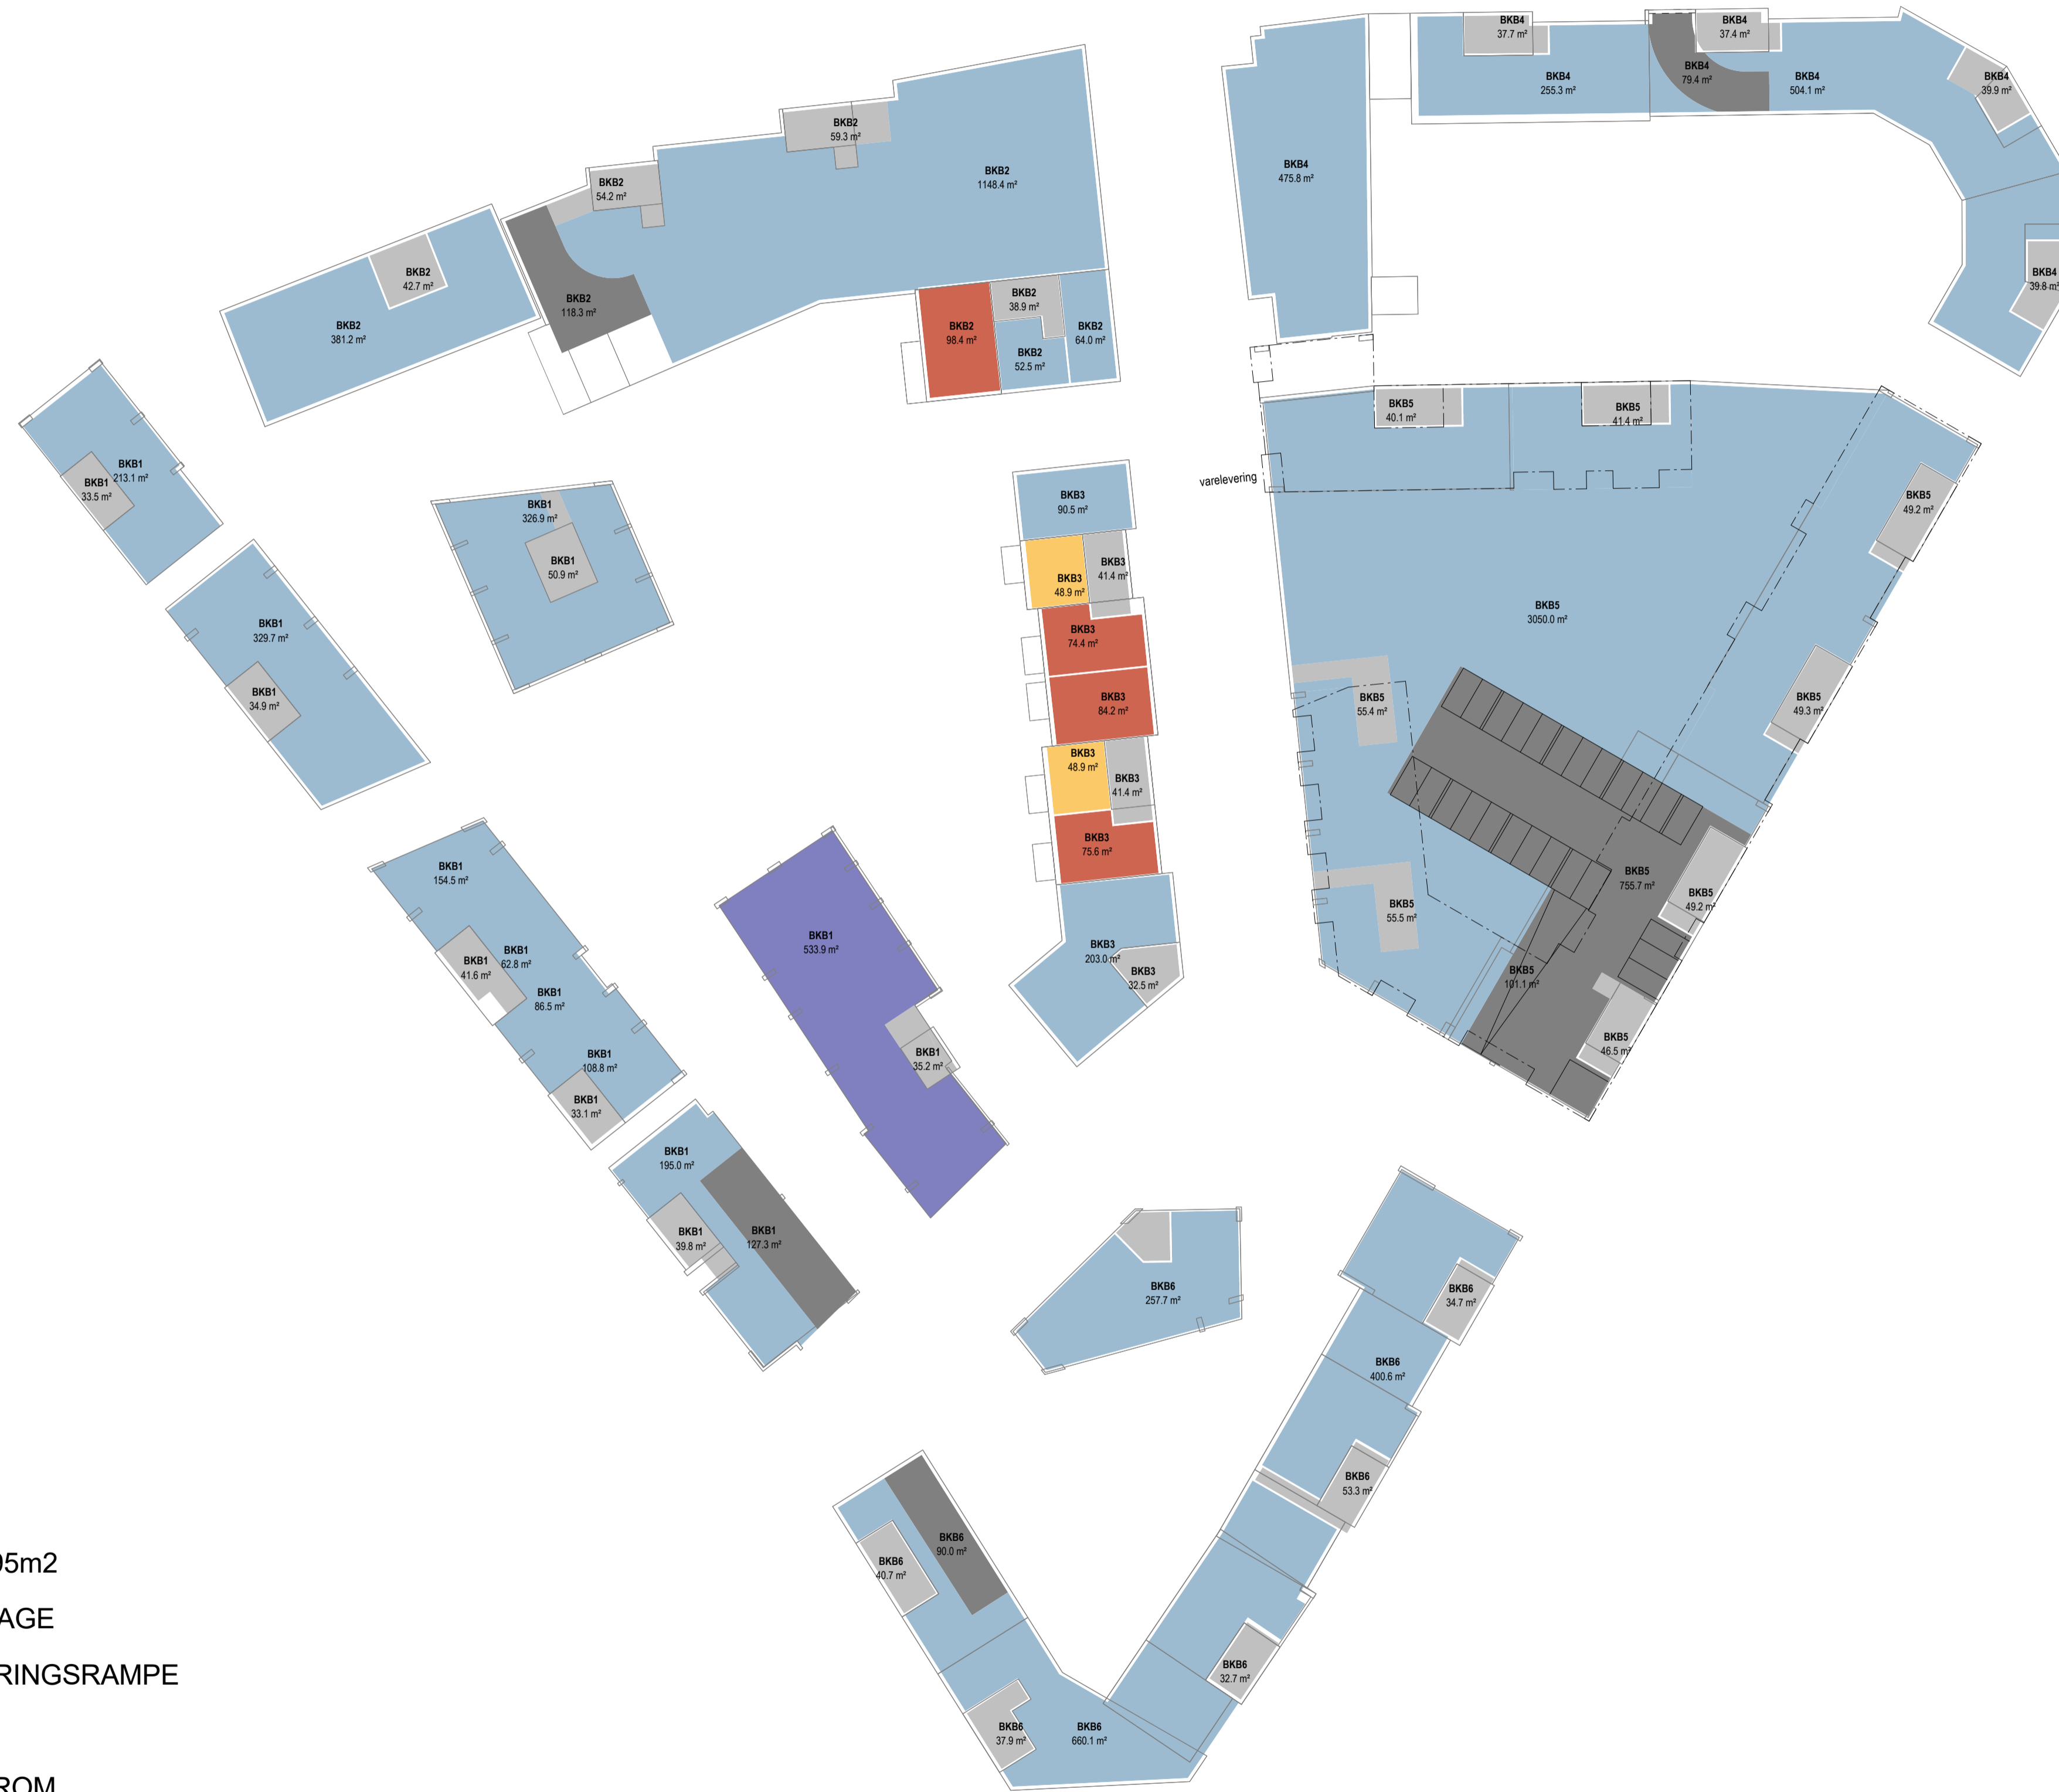

Areal

- 2R
- 3-4R 70-95m²
- BARNEHAGE
- NEDKJØRINGSRAMPE
- NÆRING
- TRAPPEROM


SKI SENTRUM S12/S13/S14
 Detaljregulering

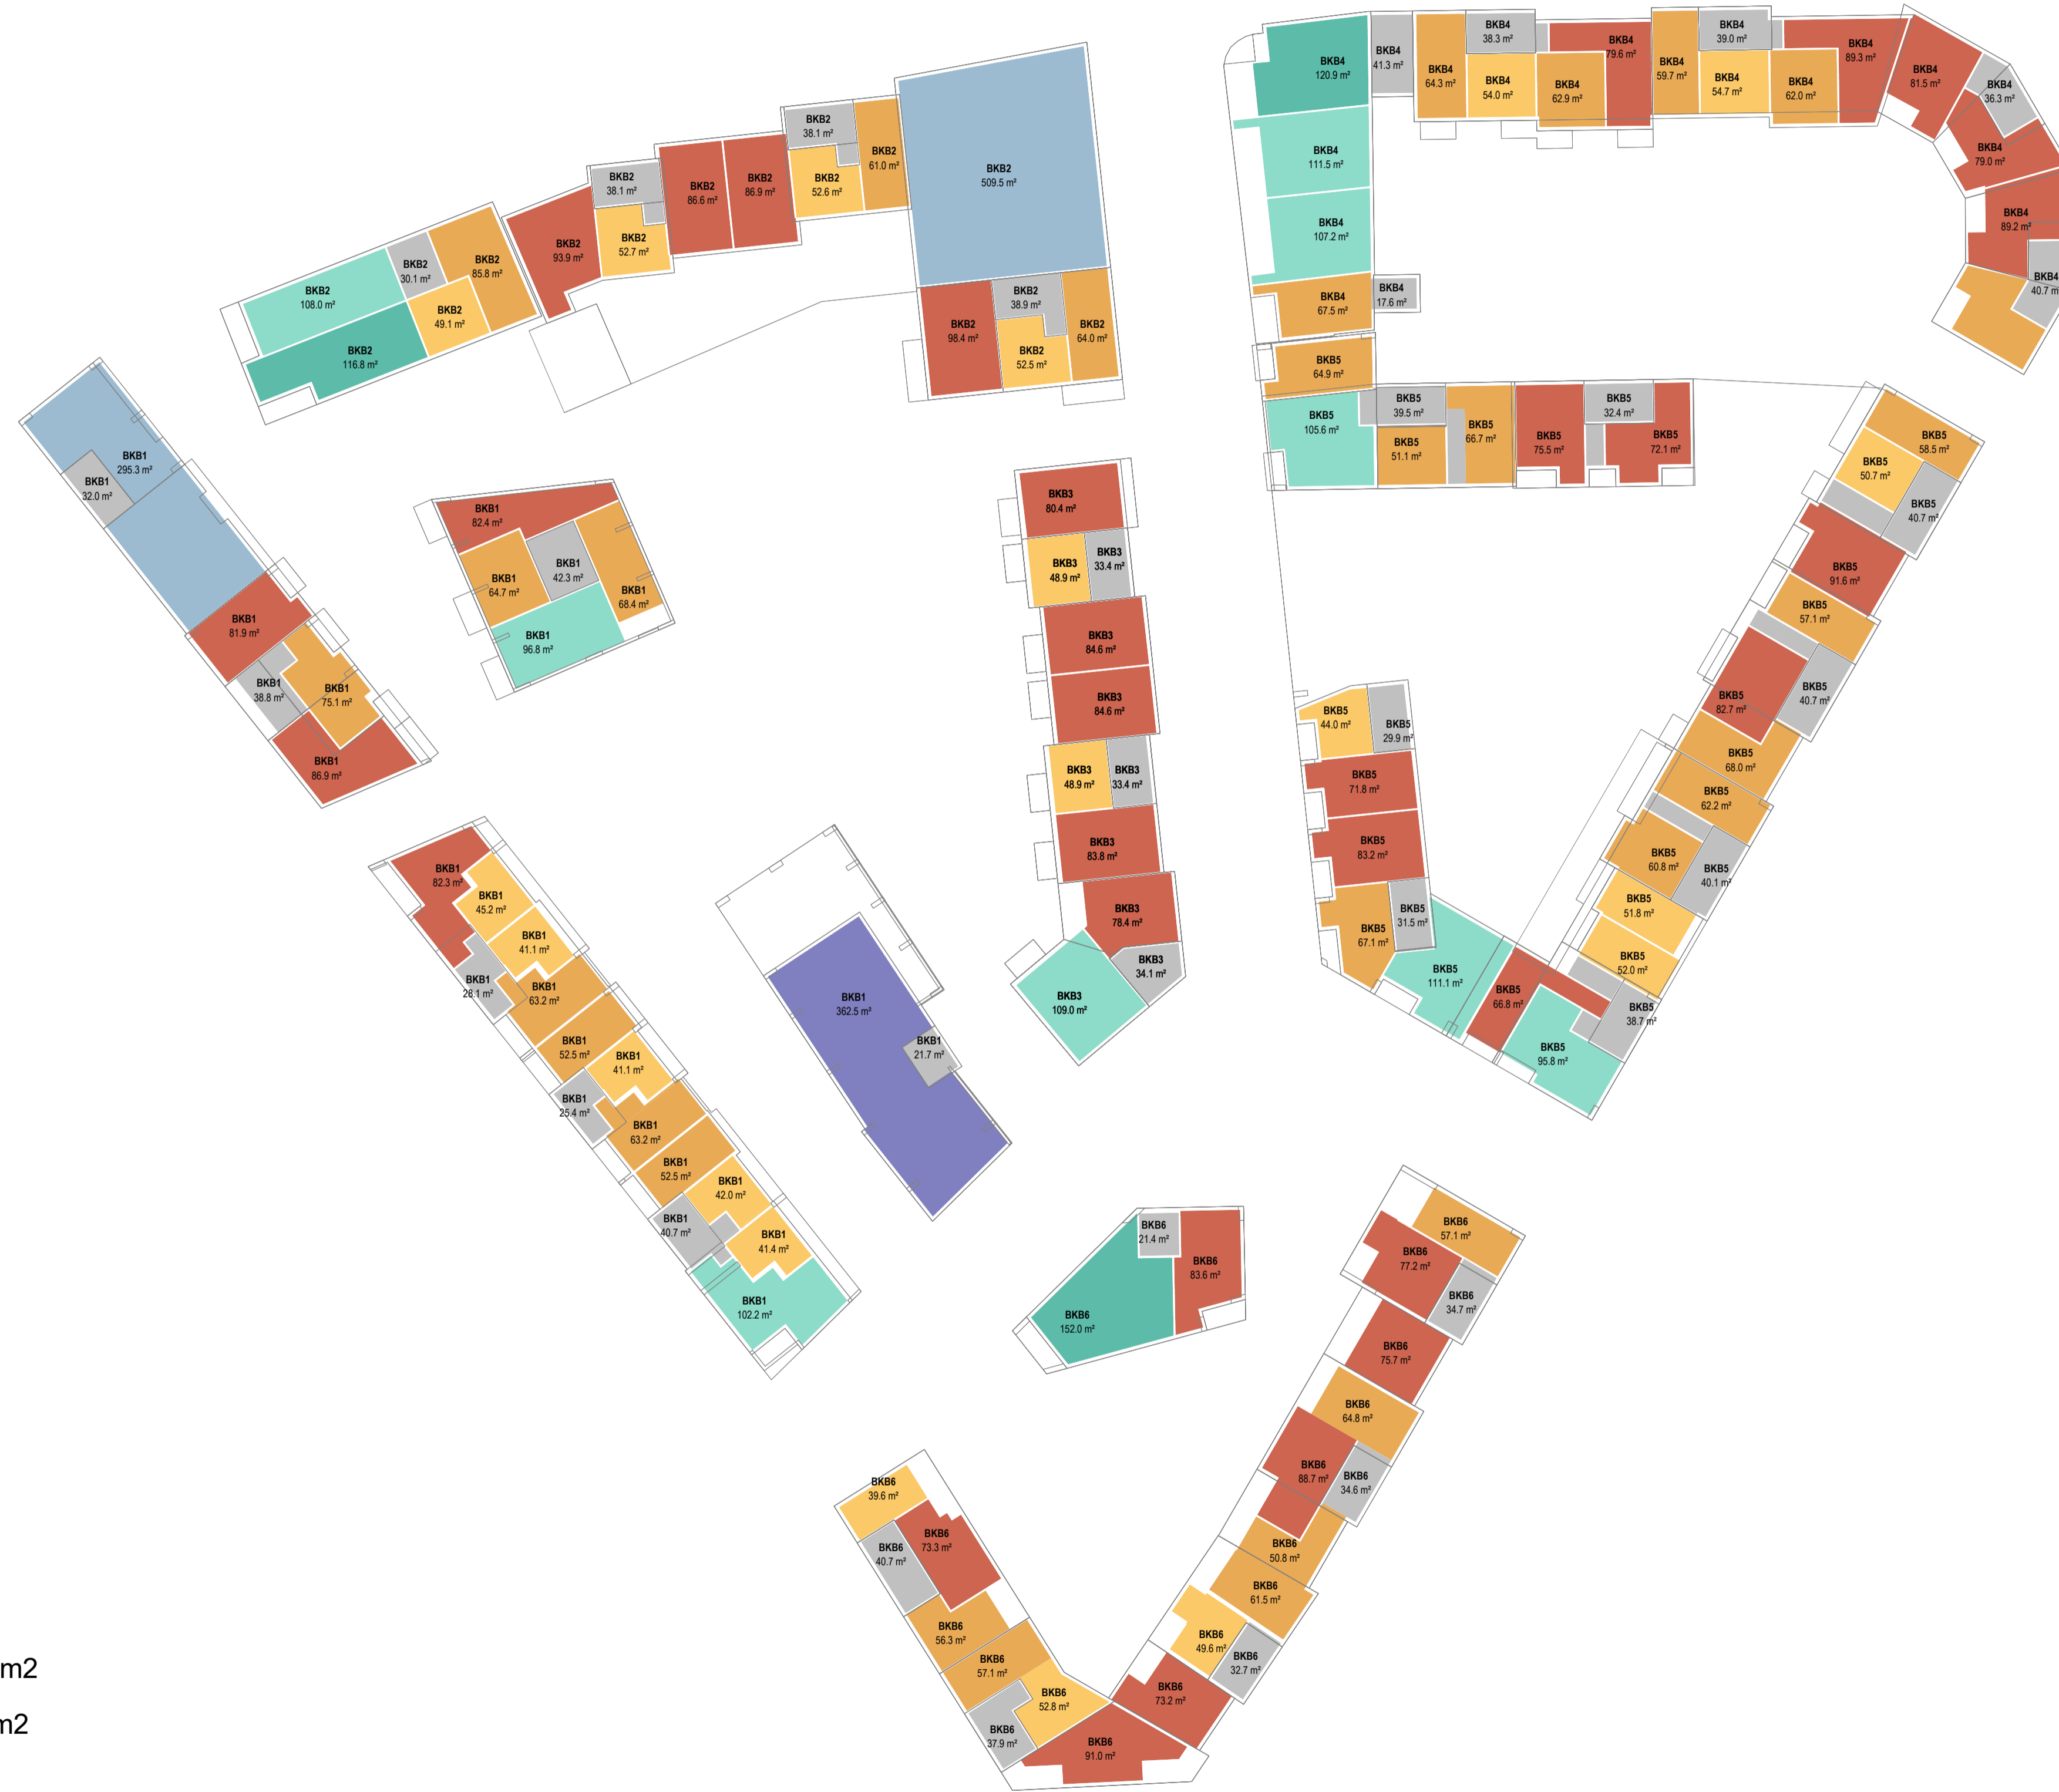

Areal

- 2R
- 3R<65
- 3-4R 70-95m2
- 4R 95-110m2
- 4R>110
- BARNEHAGE
- NÆRING
- TRAPPEROM


SKI SENTRUM S12/S13/S14
 Detaljregulering

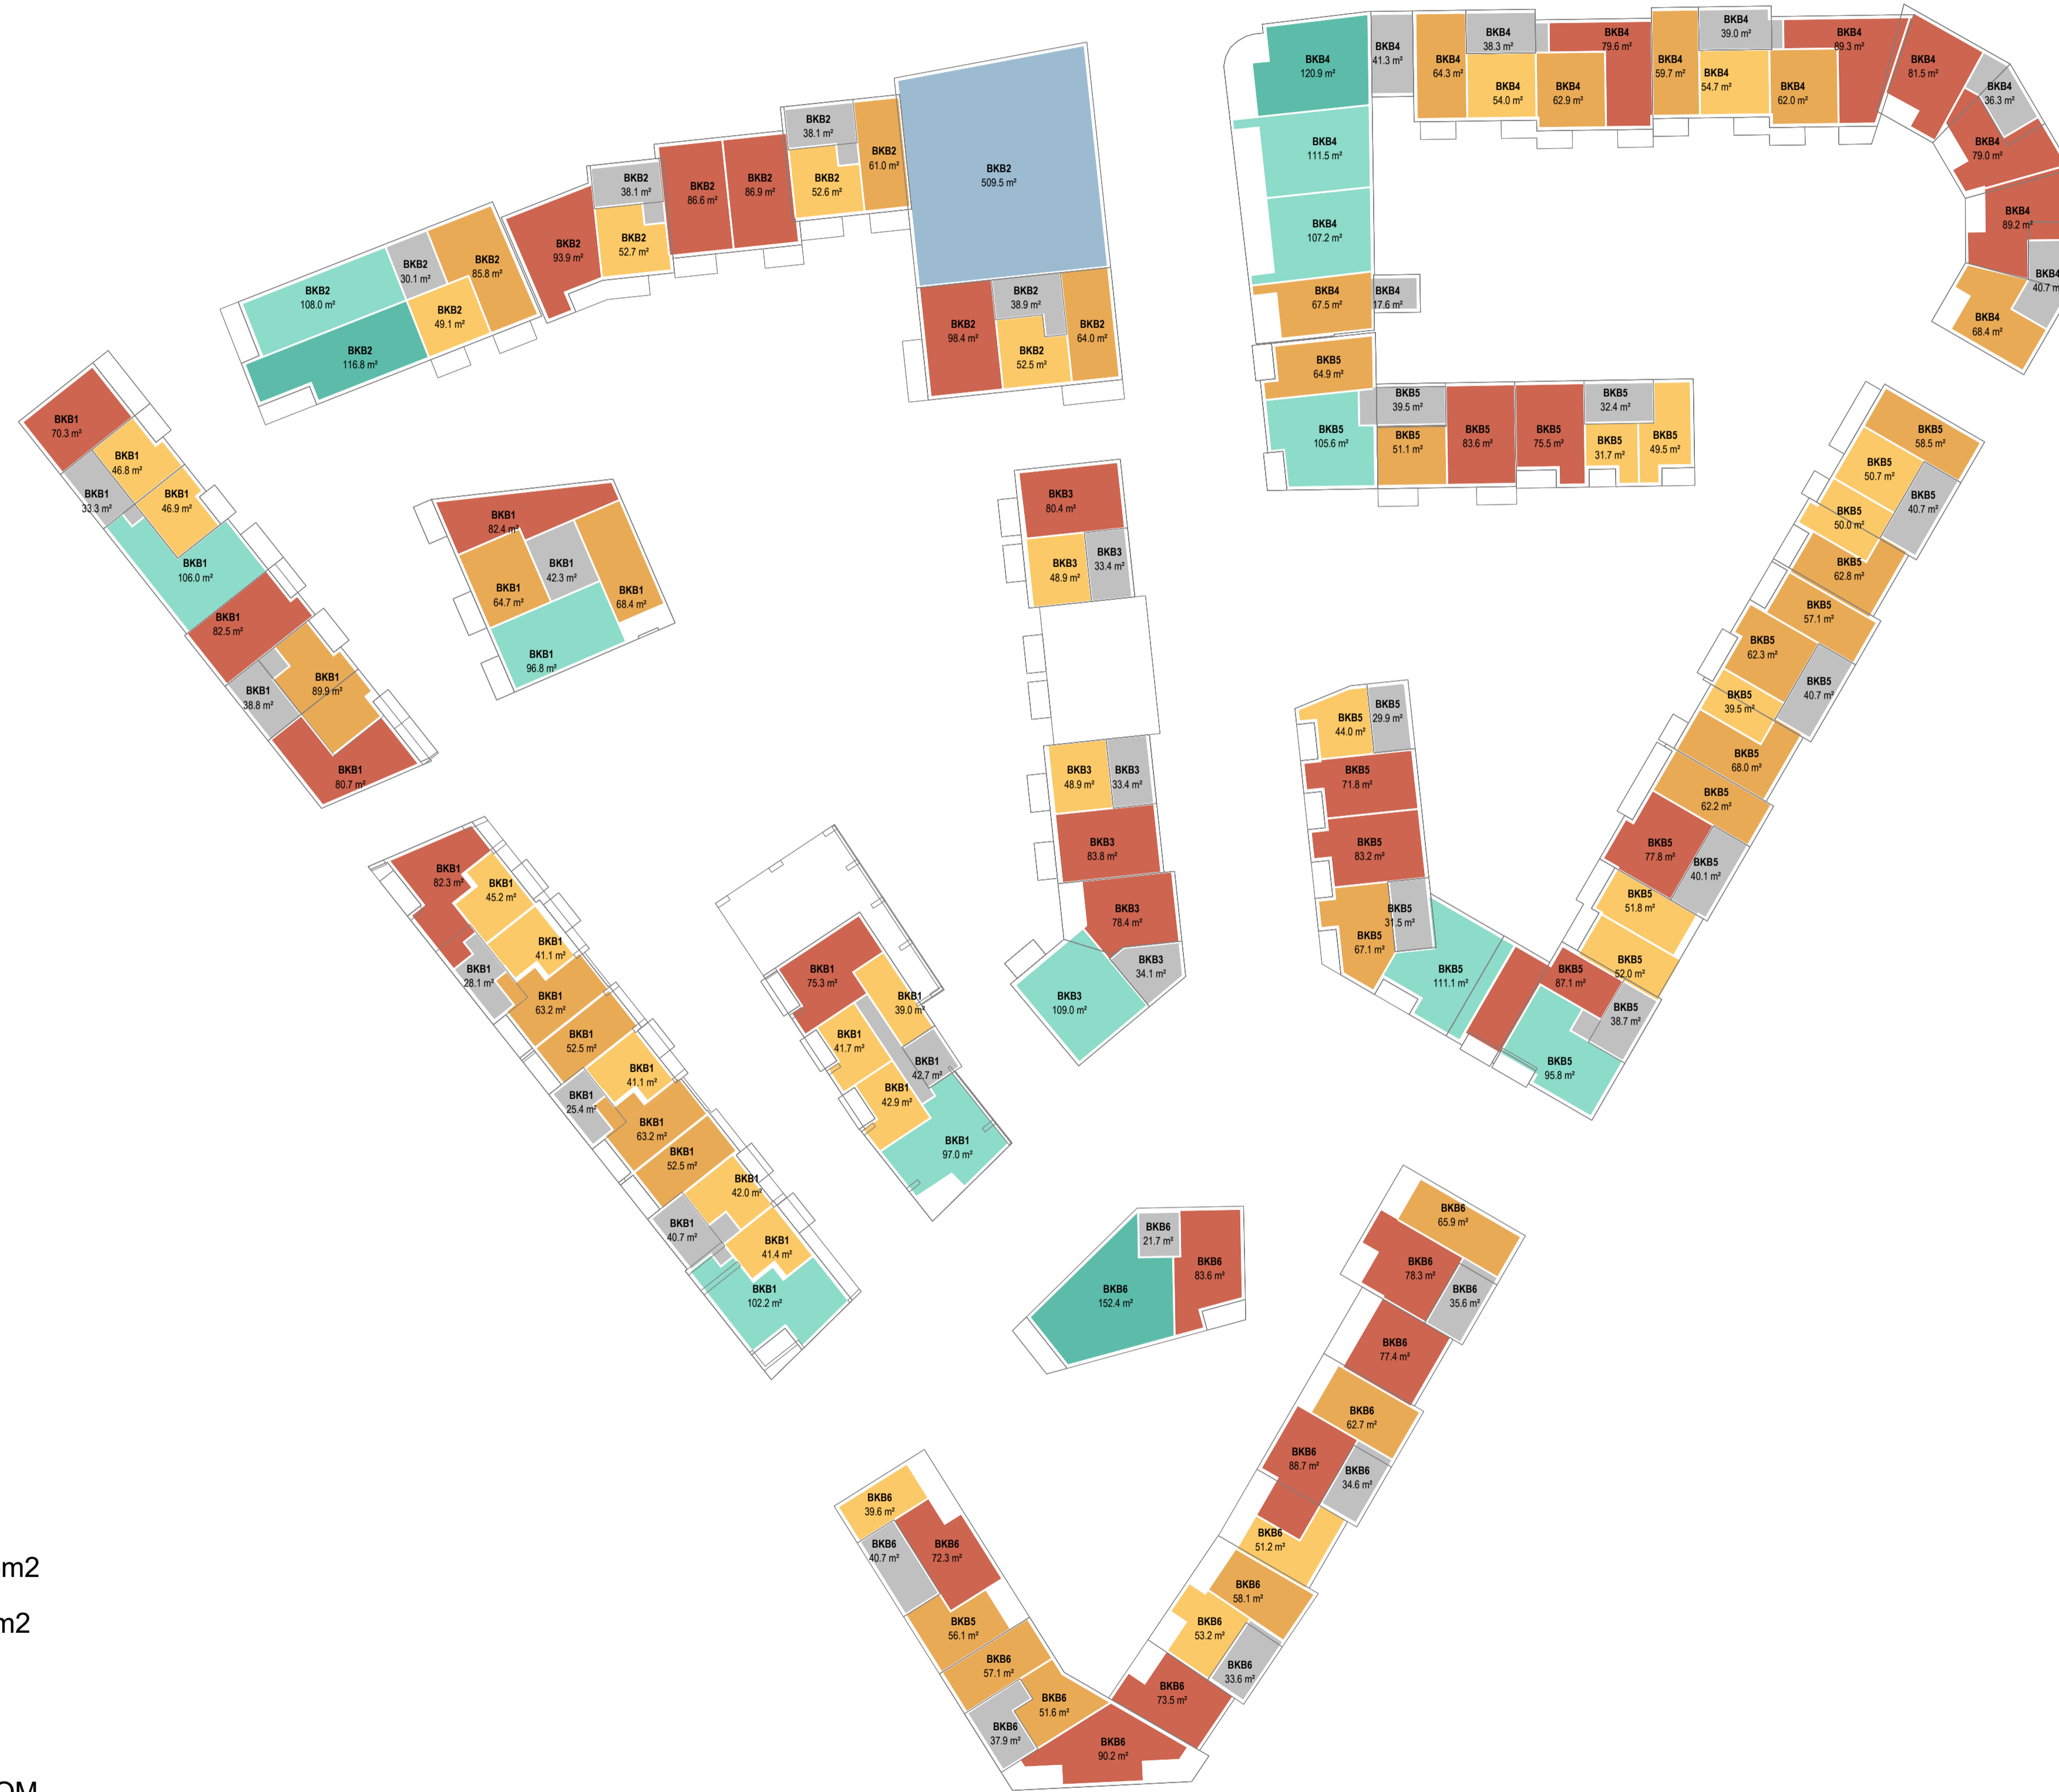

Areal

- 2R
- 3R<65
- 3-4R 70-95m2
- 4R 95-110m2
- 4R>110
- NÆRING
- TRAPPEROM


SKI SENTRUM S12/S13/S14
 Detaljregulering

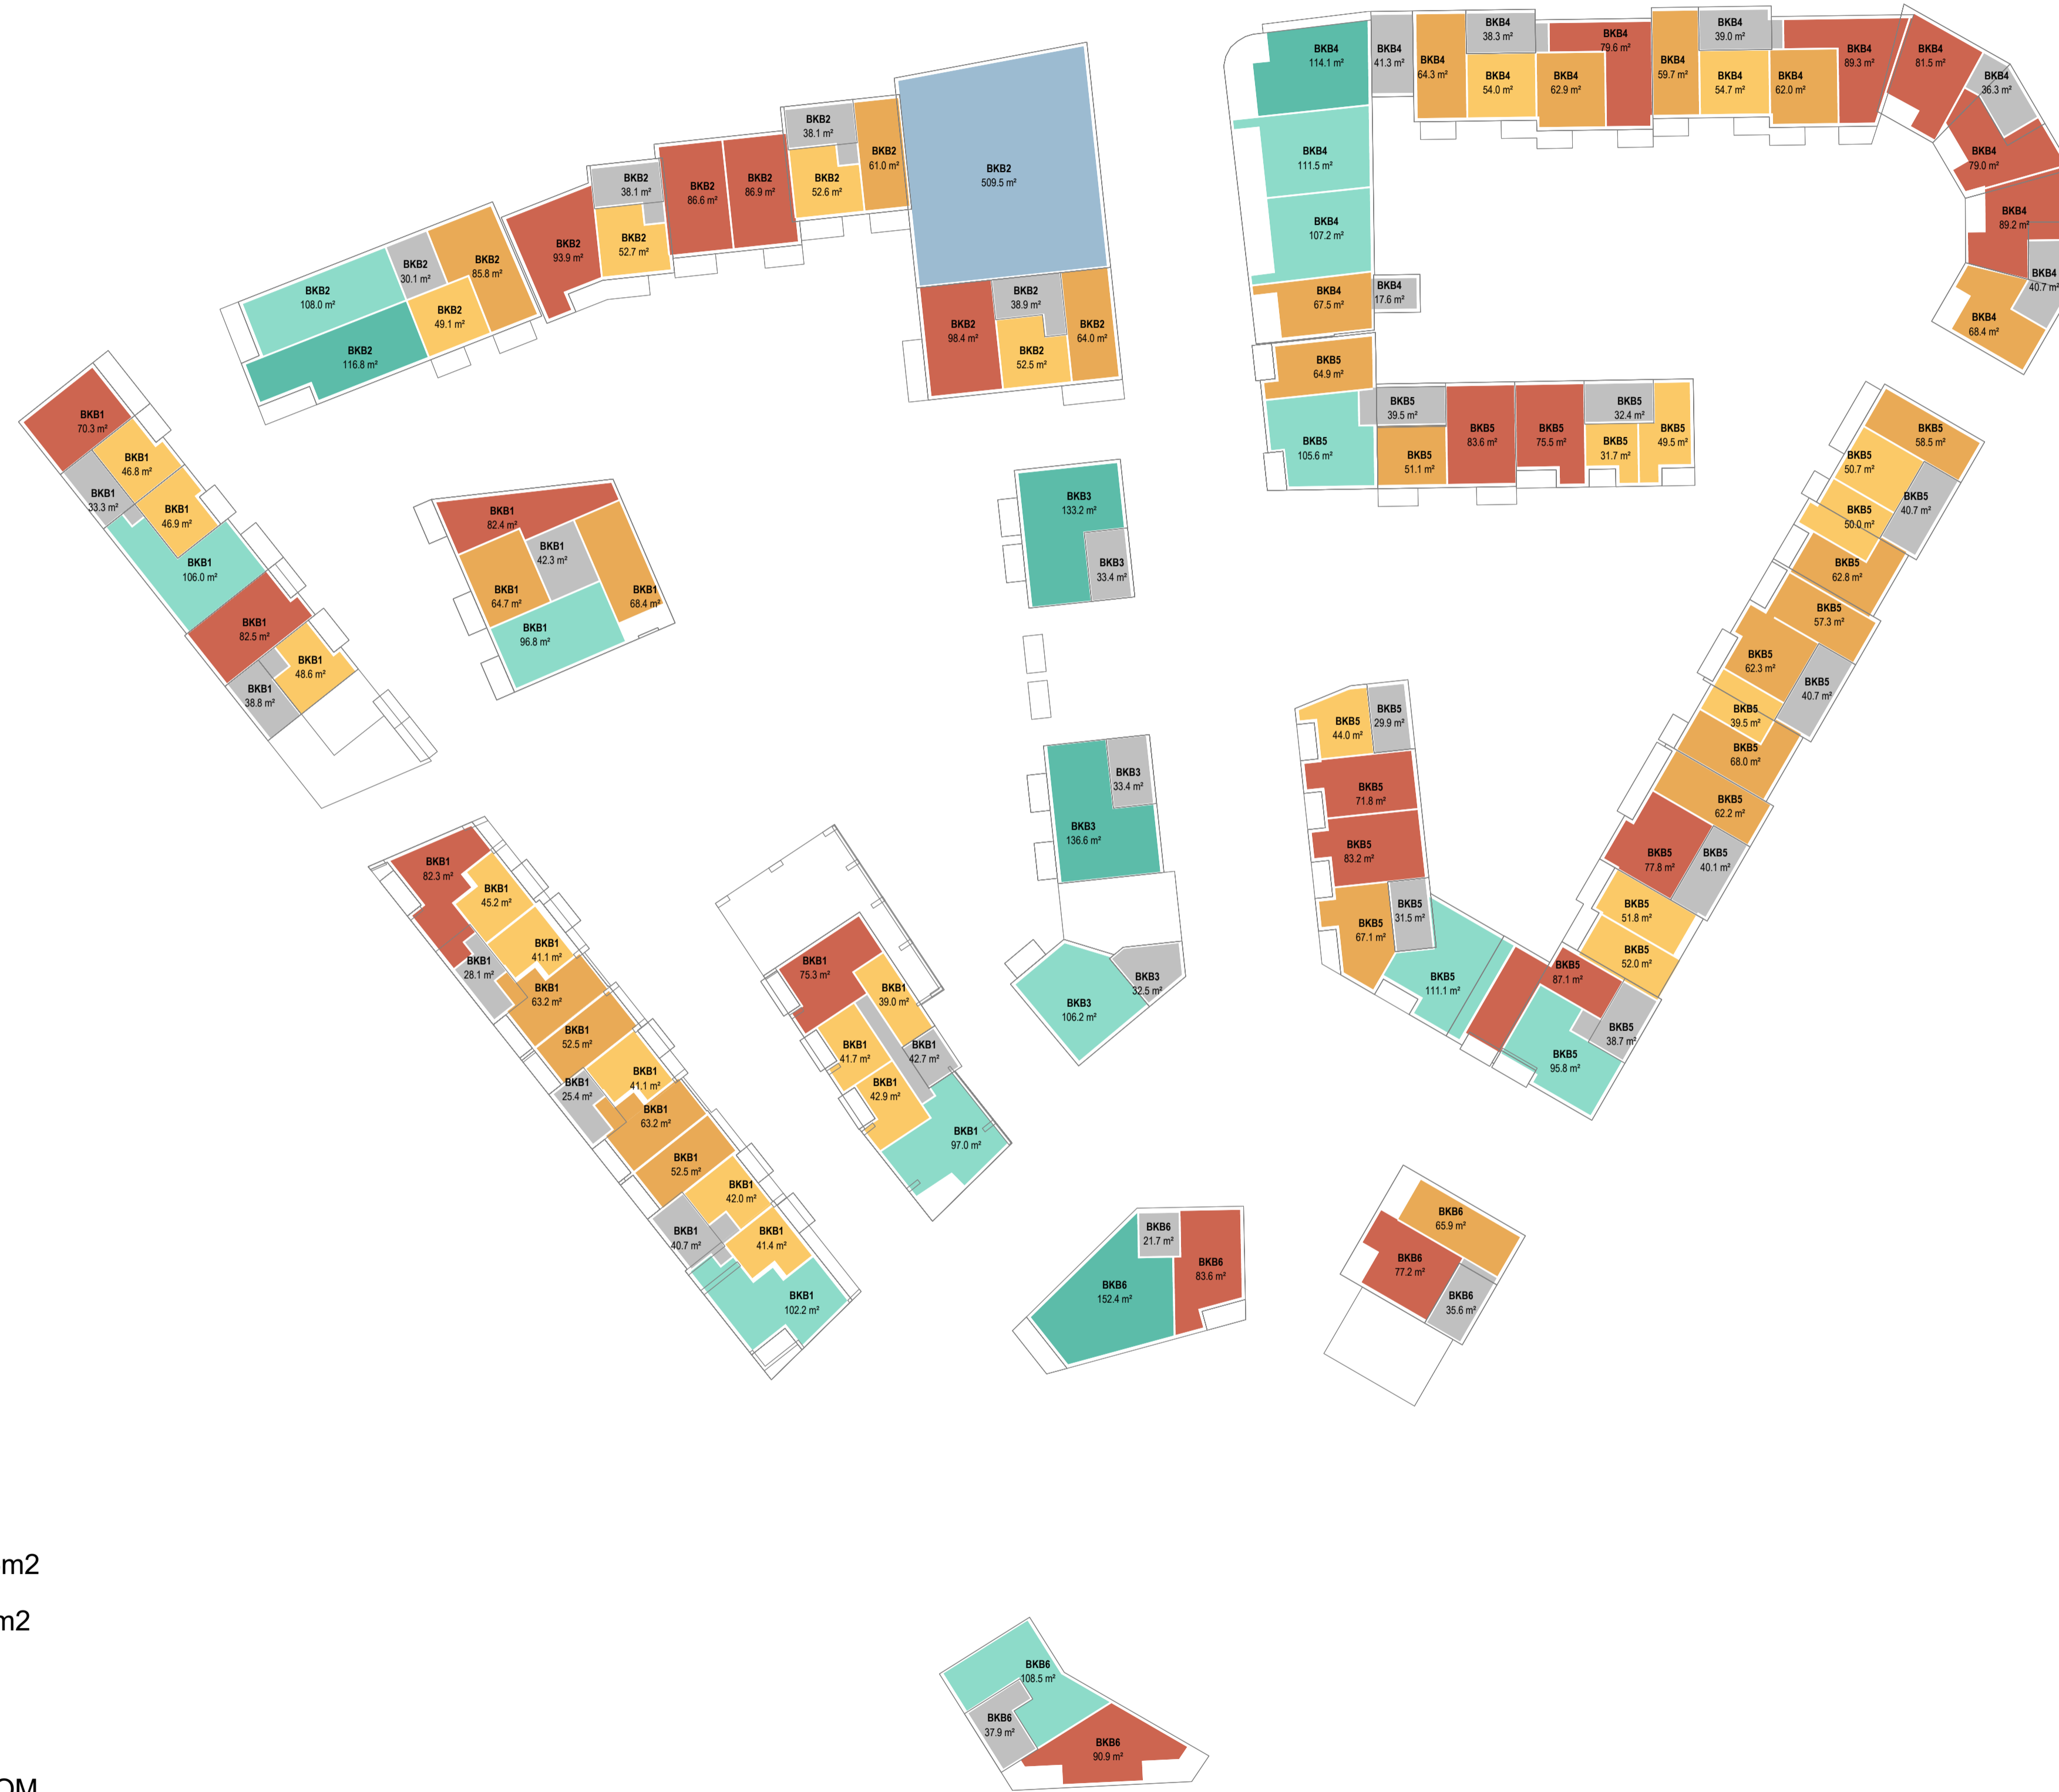

Areal

- 2R
- 3R<65
- 3-4R 70-95m2
- 4R 95-110m2
- 4R>110
- NÆRING
- TRAPPEROM


SKI SENTRUM S12/S13/S14
 Detaljregulering

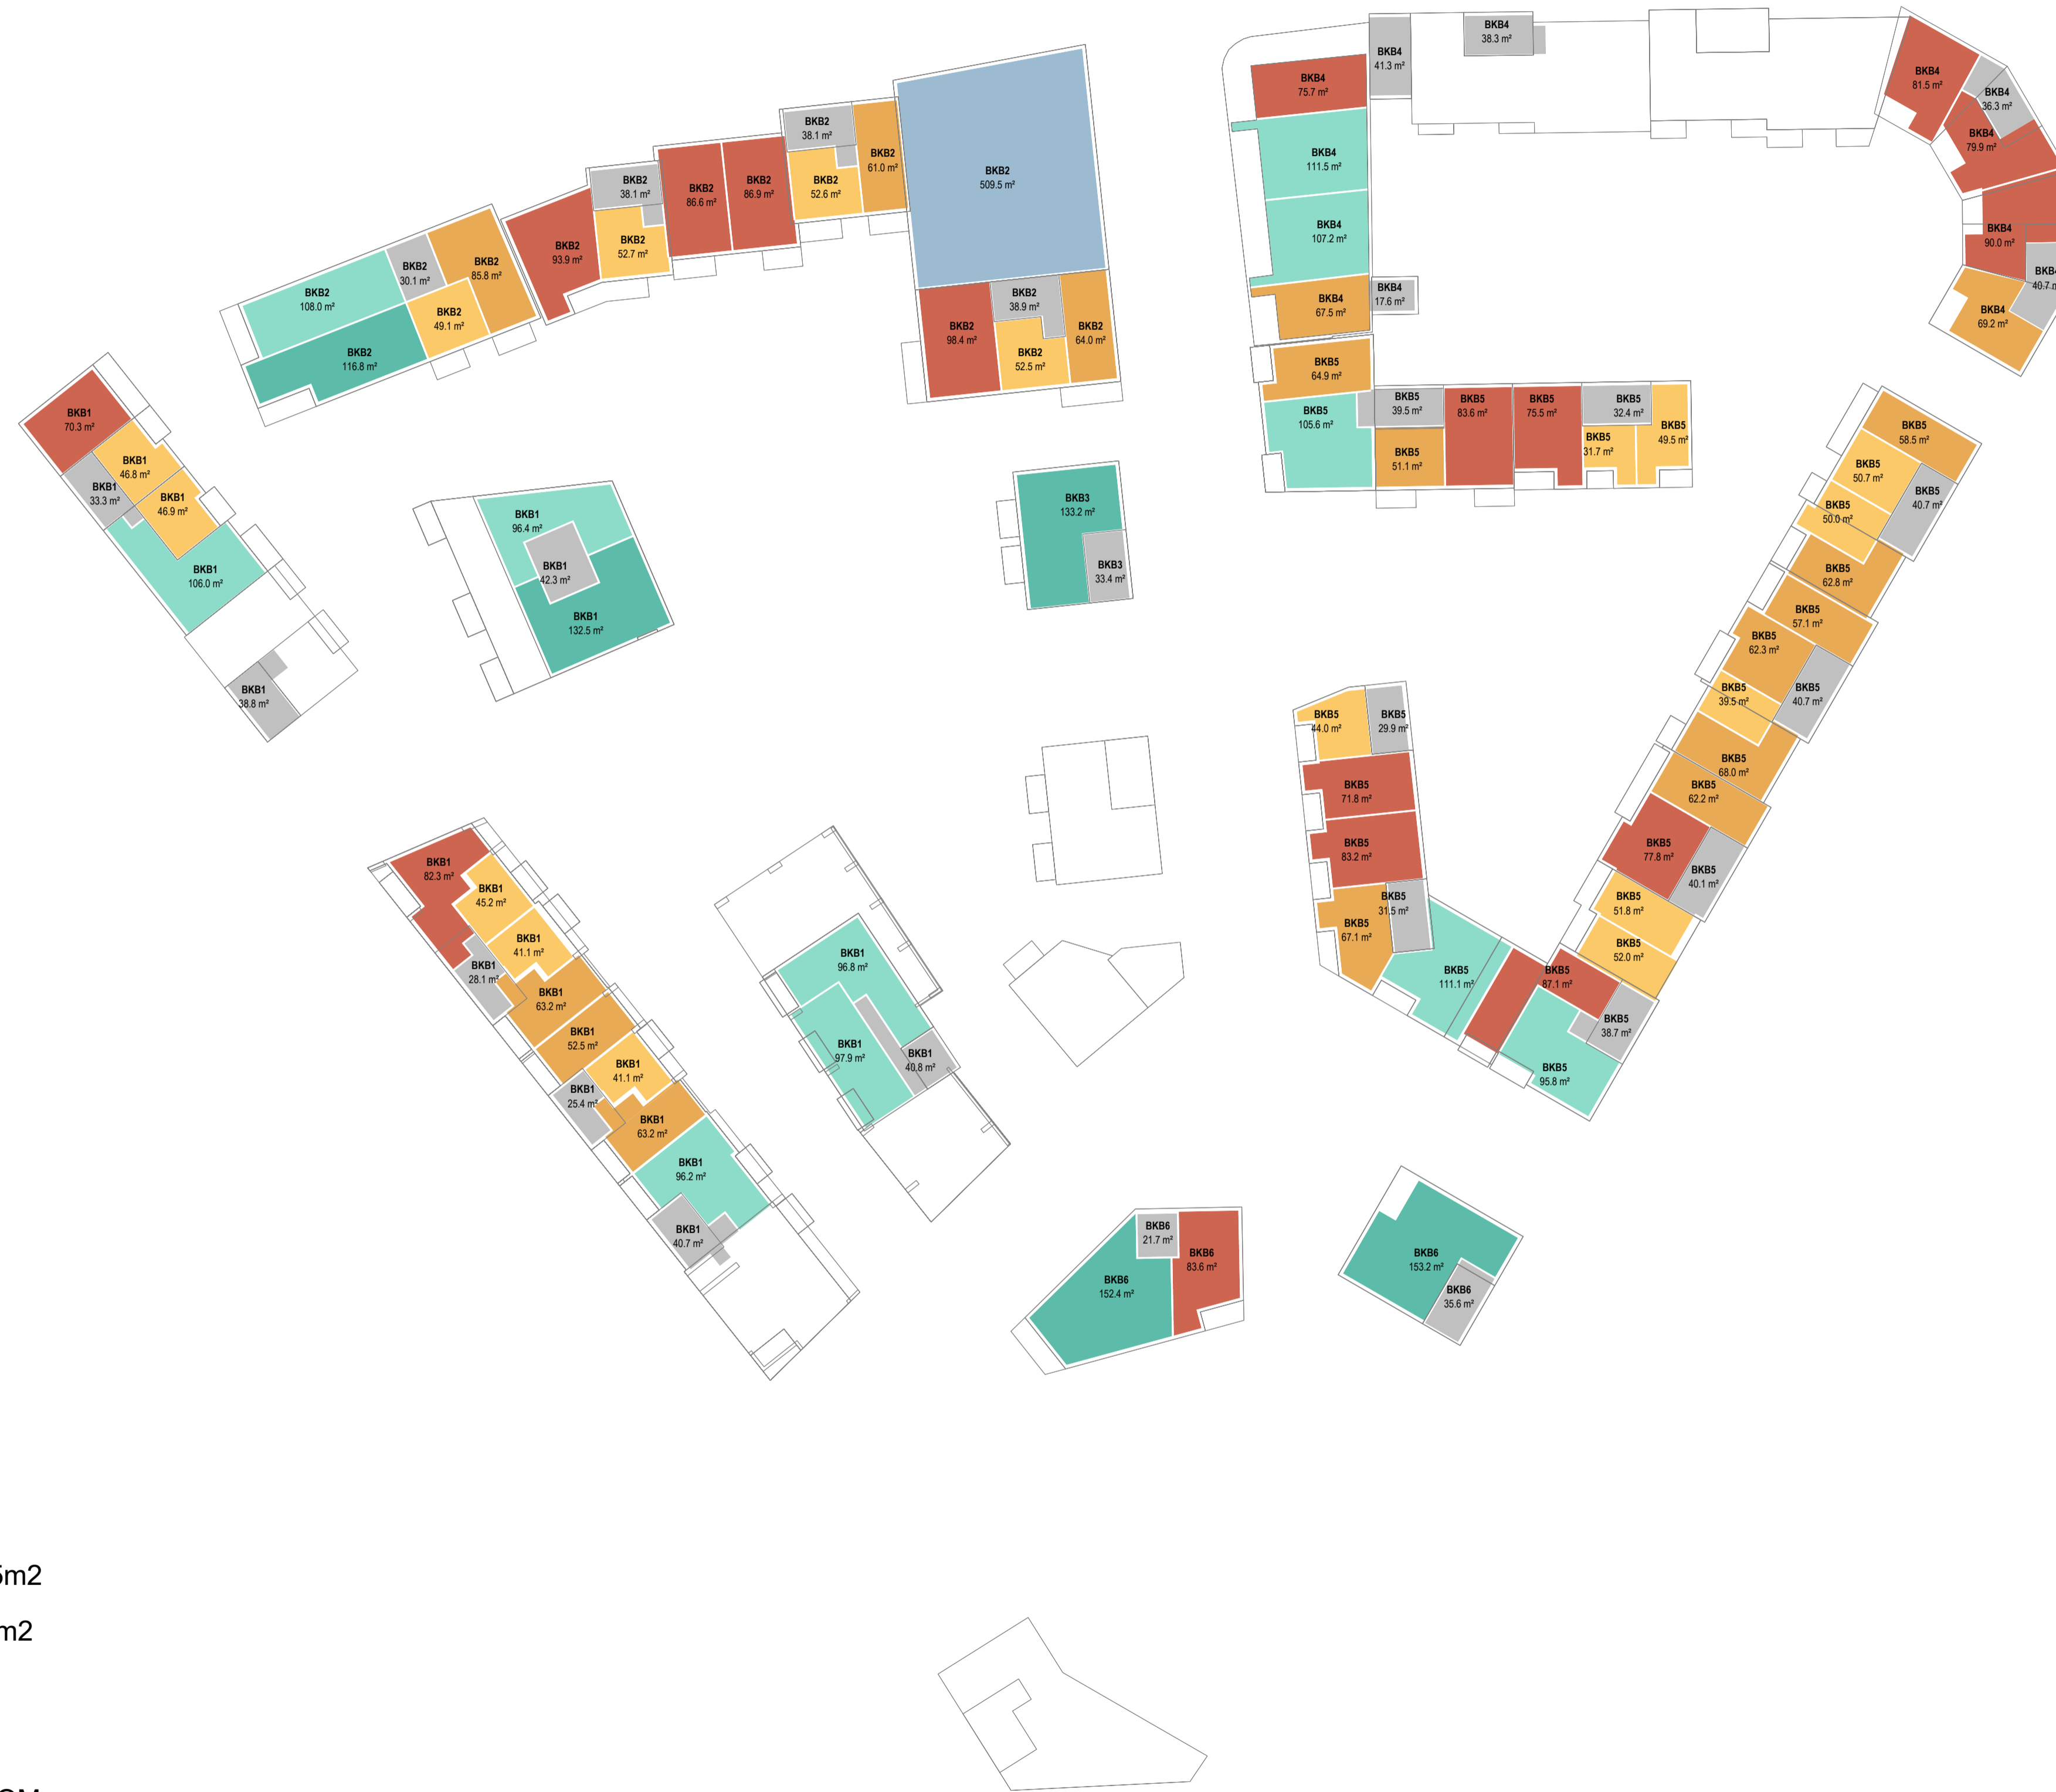

Areal

- 2R
- 3R<65
- 3-4R 70-95m2
- 4R 95-110m2
- 4R>110
- NÆRING
- TRAPPEROM


SKI SENTRUM S12/S13/S14
 Detaljregulering

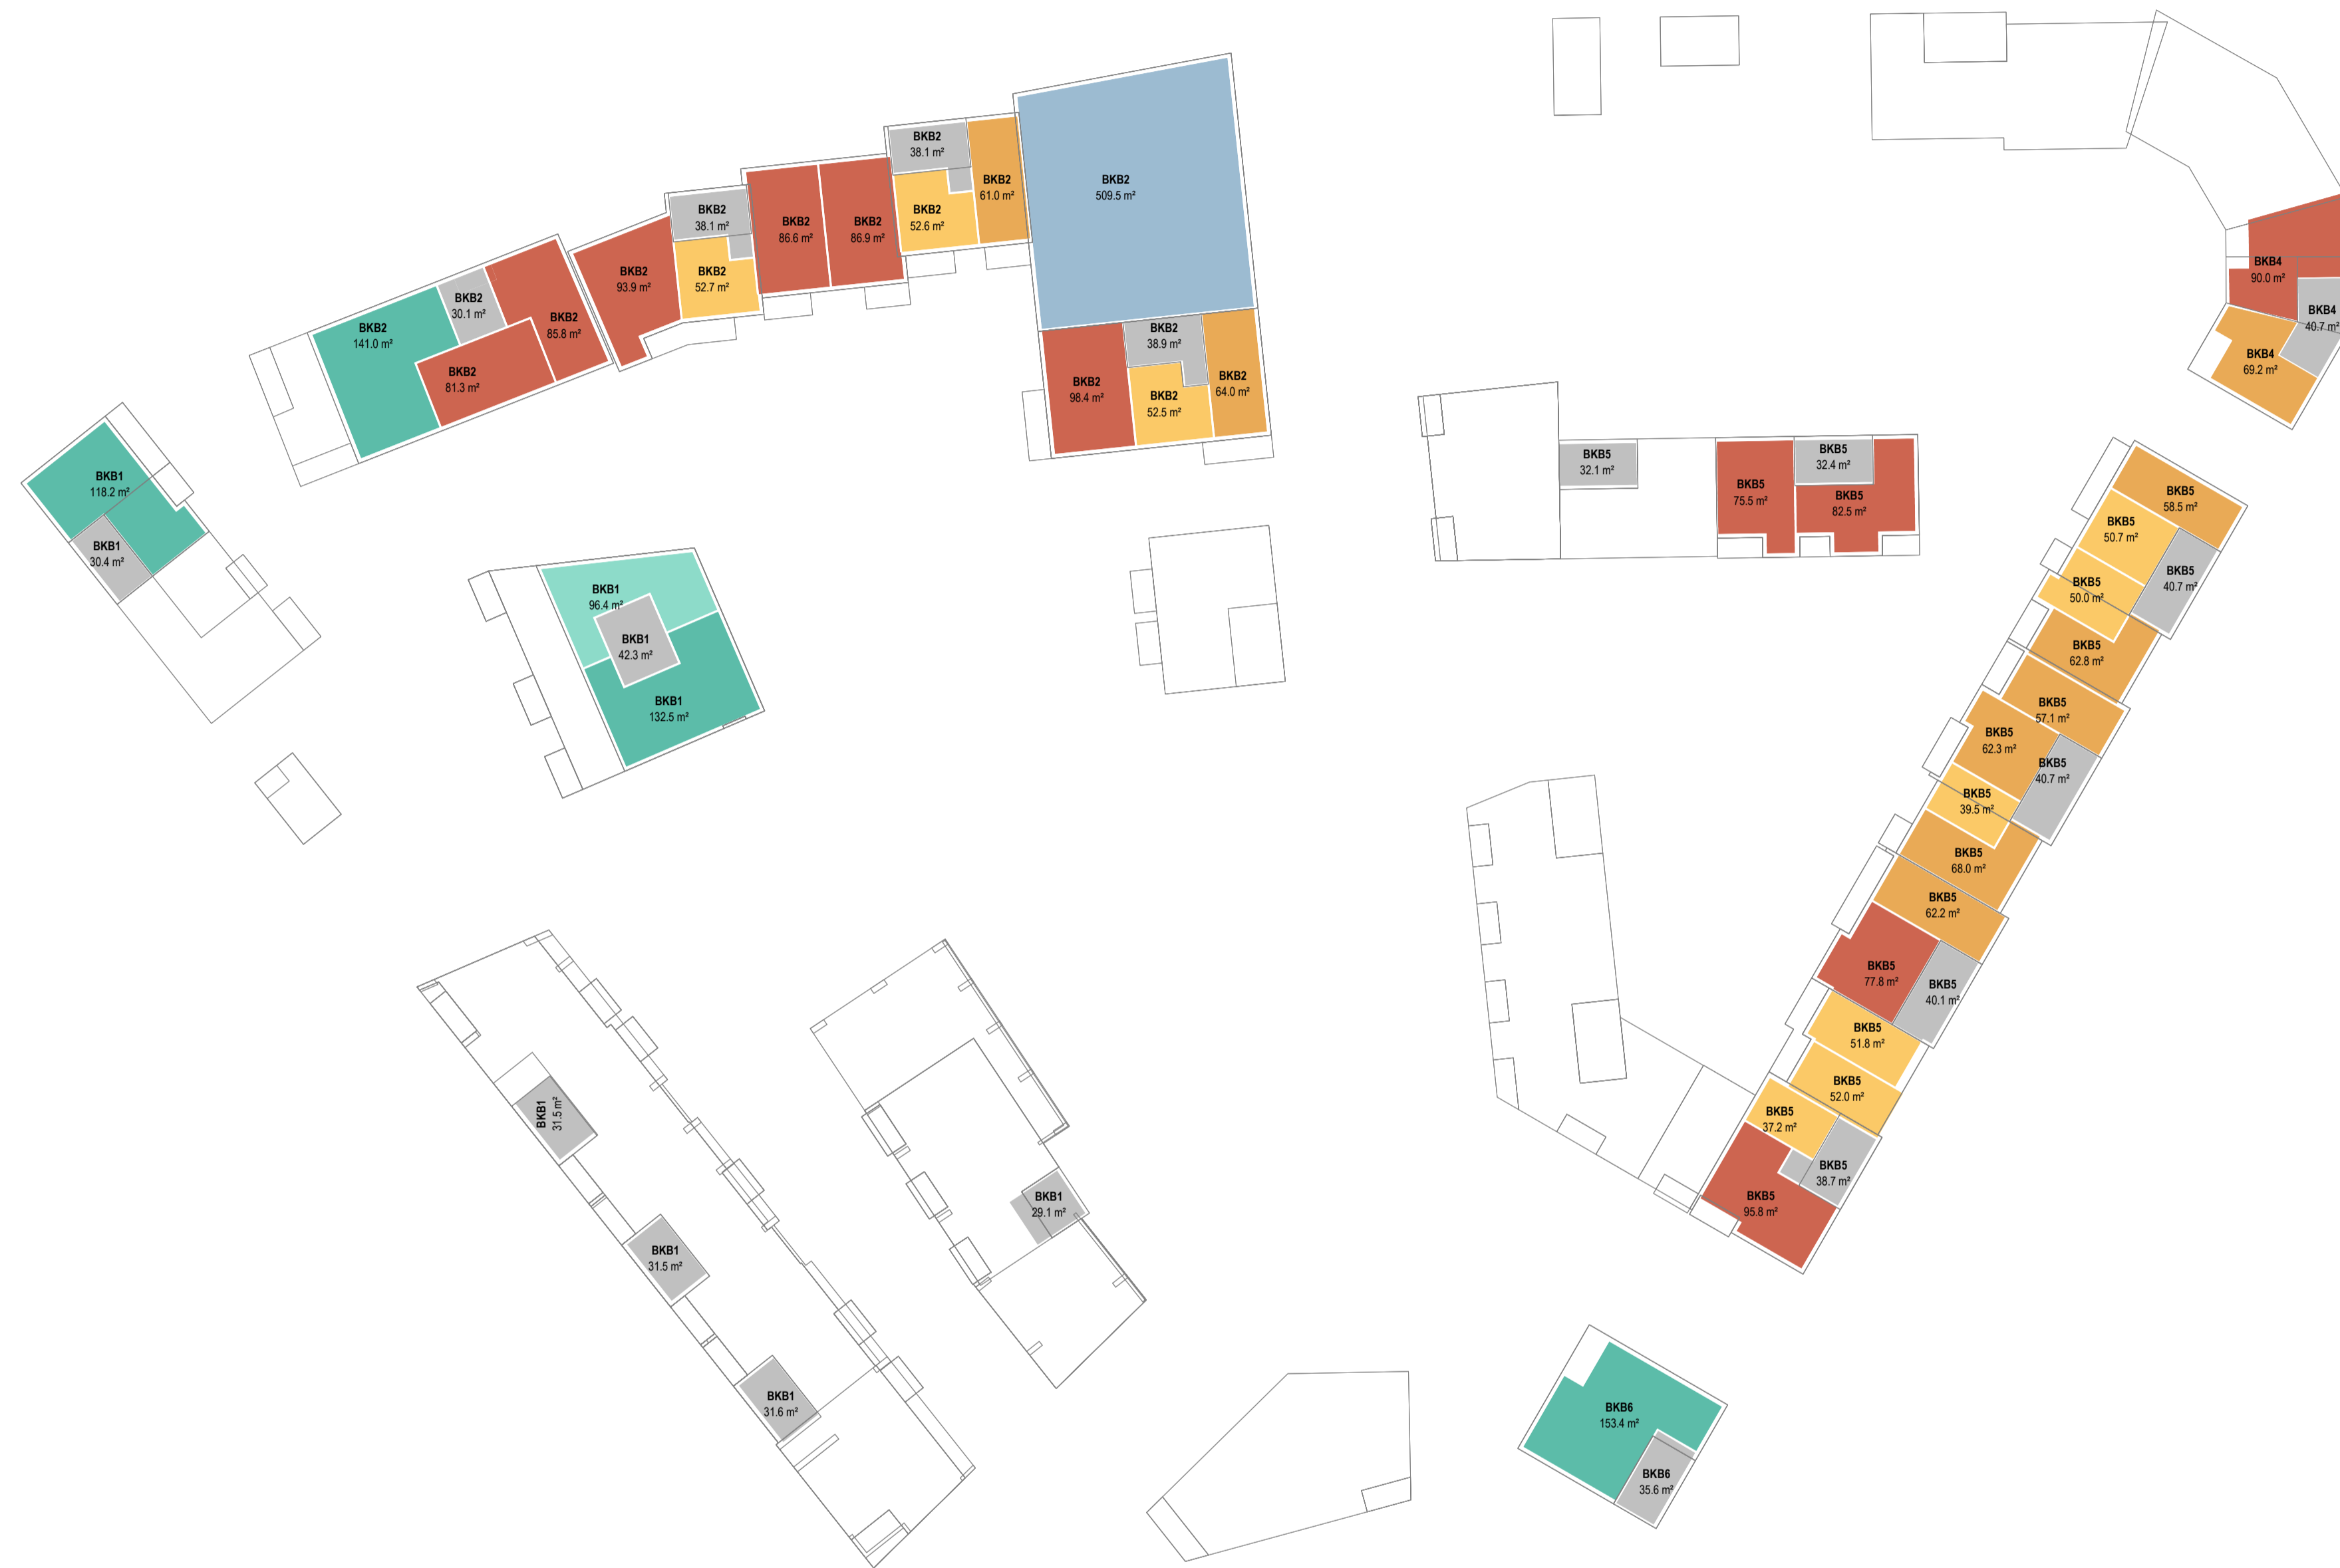

Areal

- 2R
- 3R<65
- 3-4R 70-95m2
- 4R 95-110m2
- 4R>110
- NÆRING
- TRAPPEROM


SKI SENTRUM S12/S13/S14
Detaljregulering

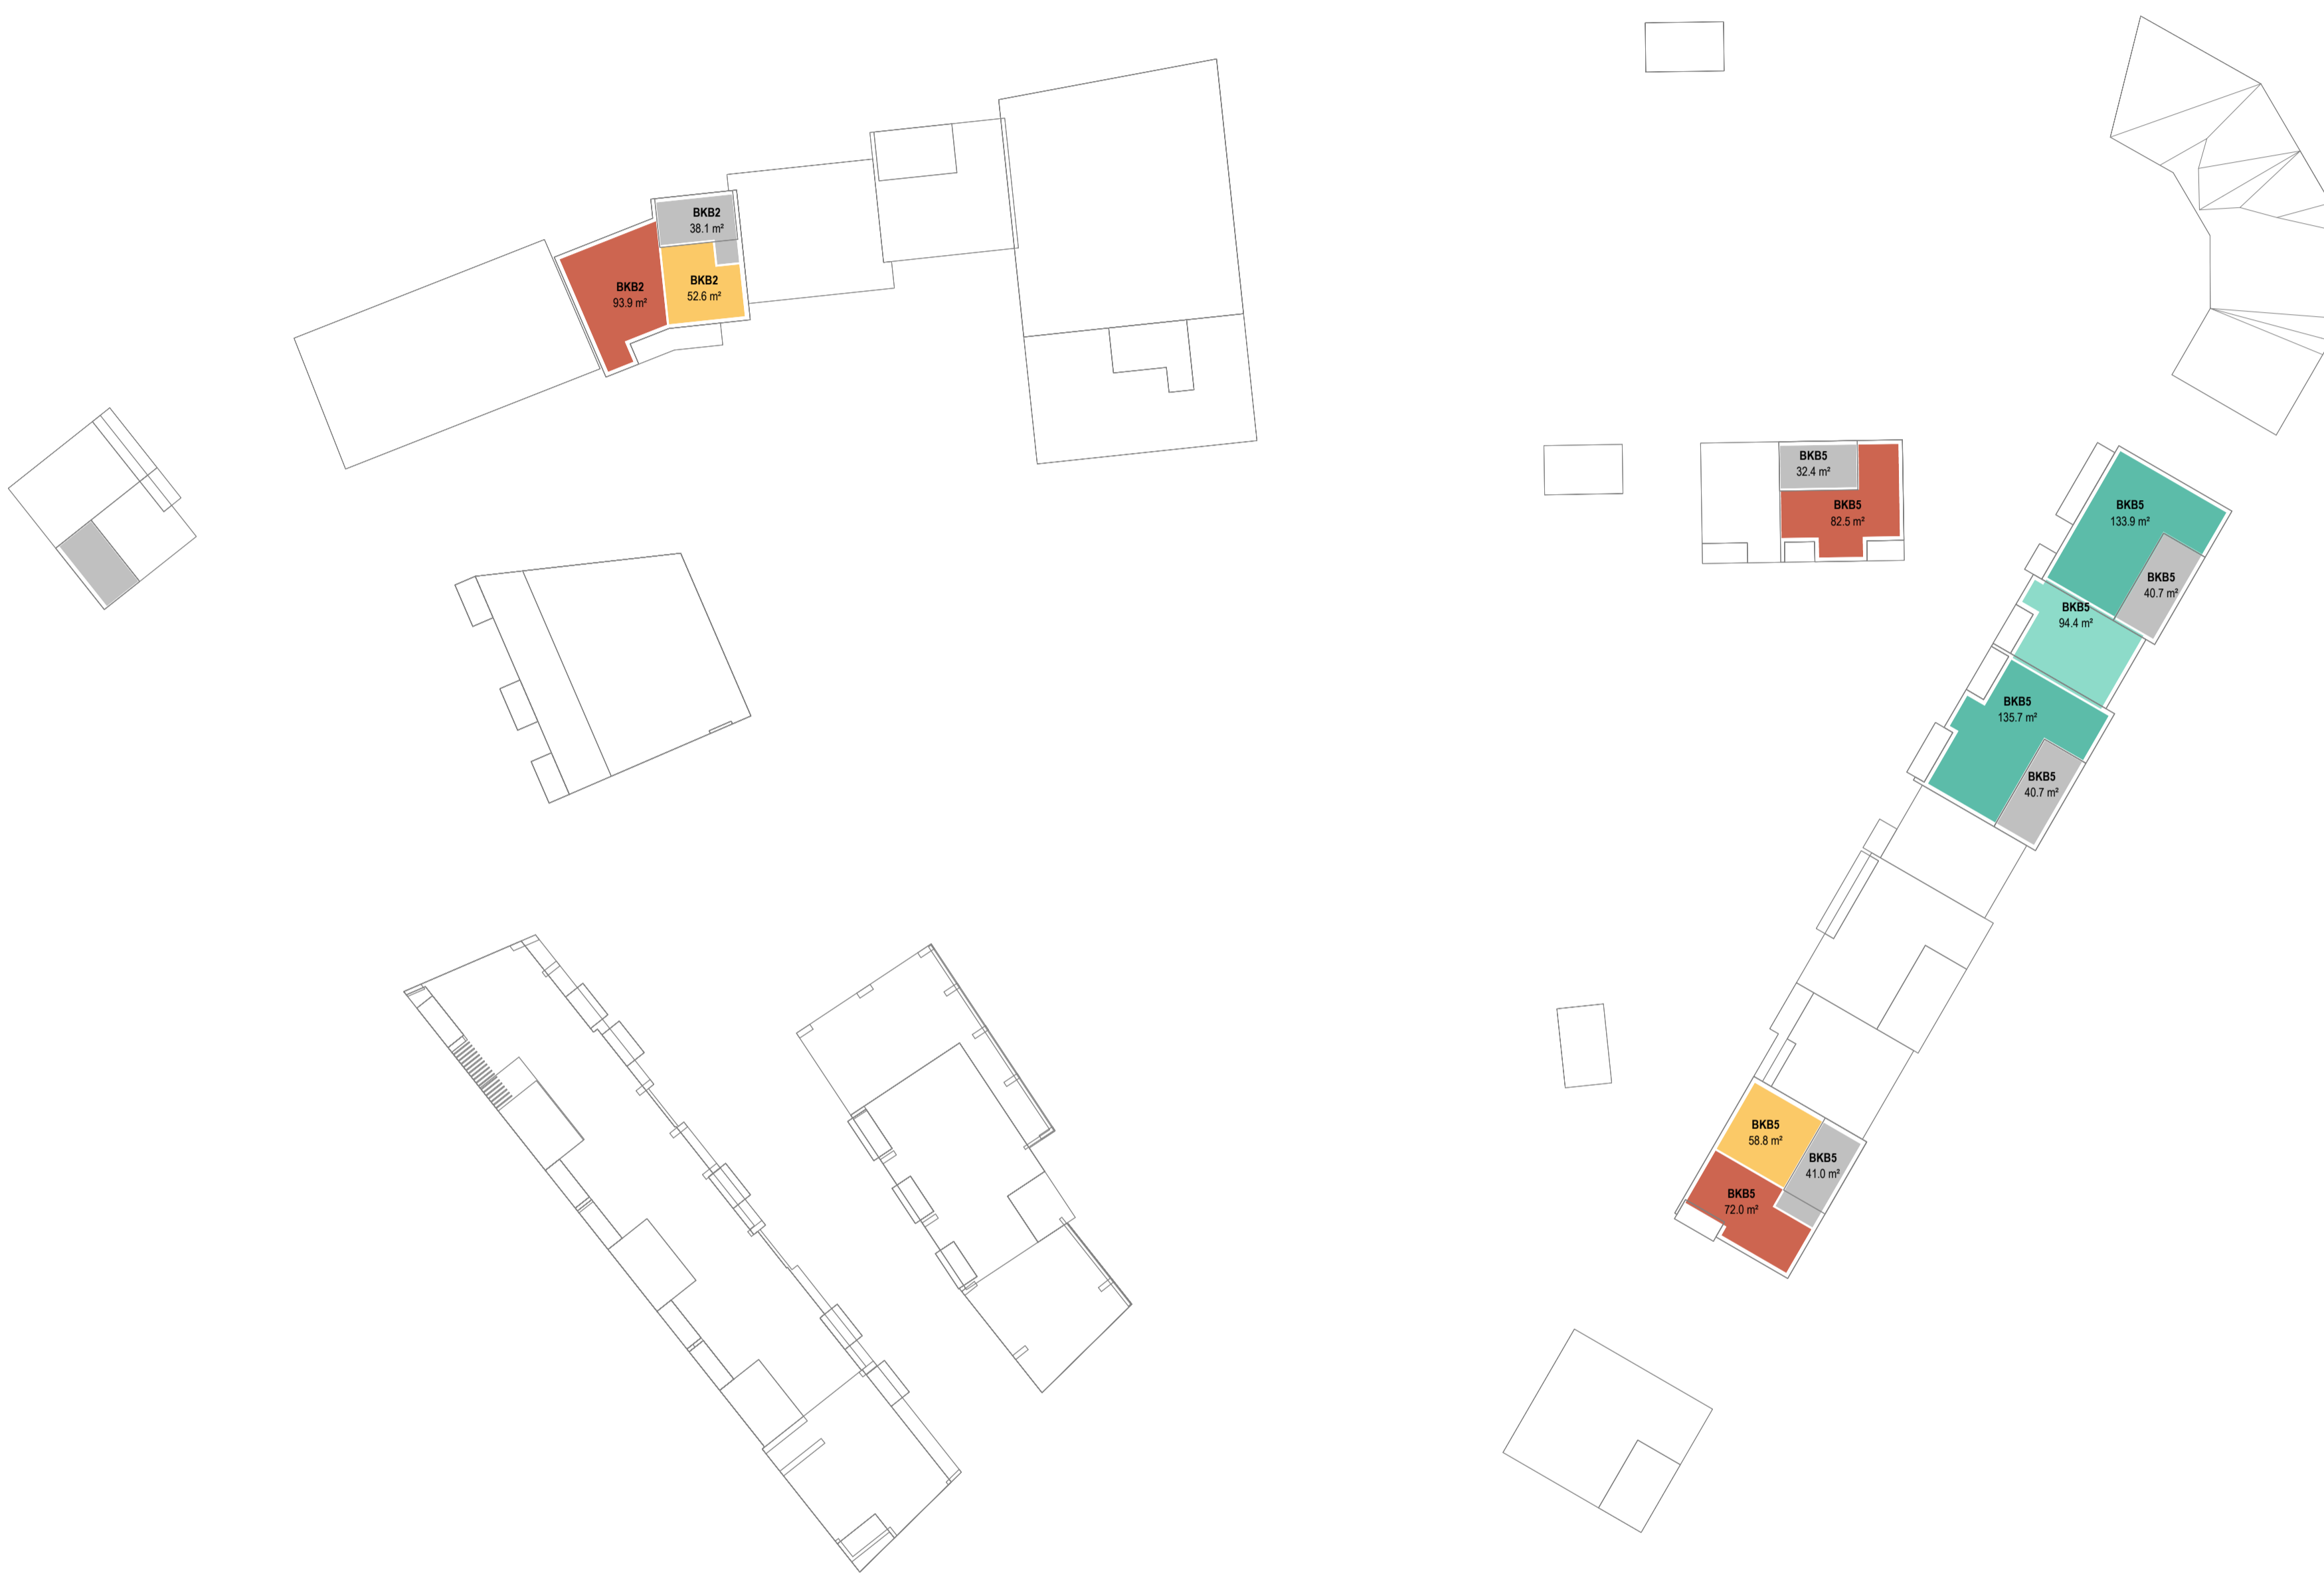

Areal

- 2R
- 3-4R 70-95m2
- 4R 95-110m2
- 4R > 110
- TRAPPEROM

SKI SENTRUM S12/S13/S14
Detaljregulering

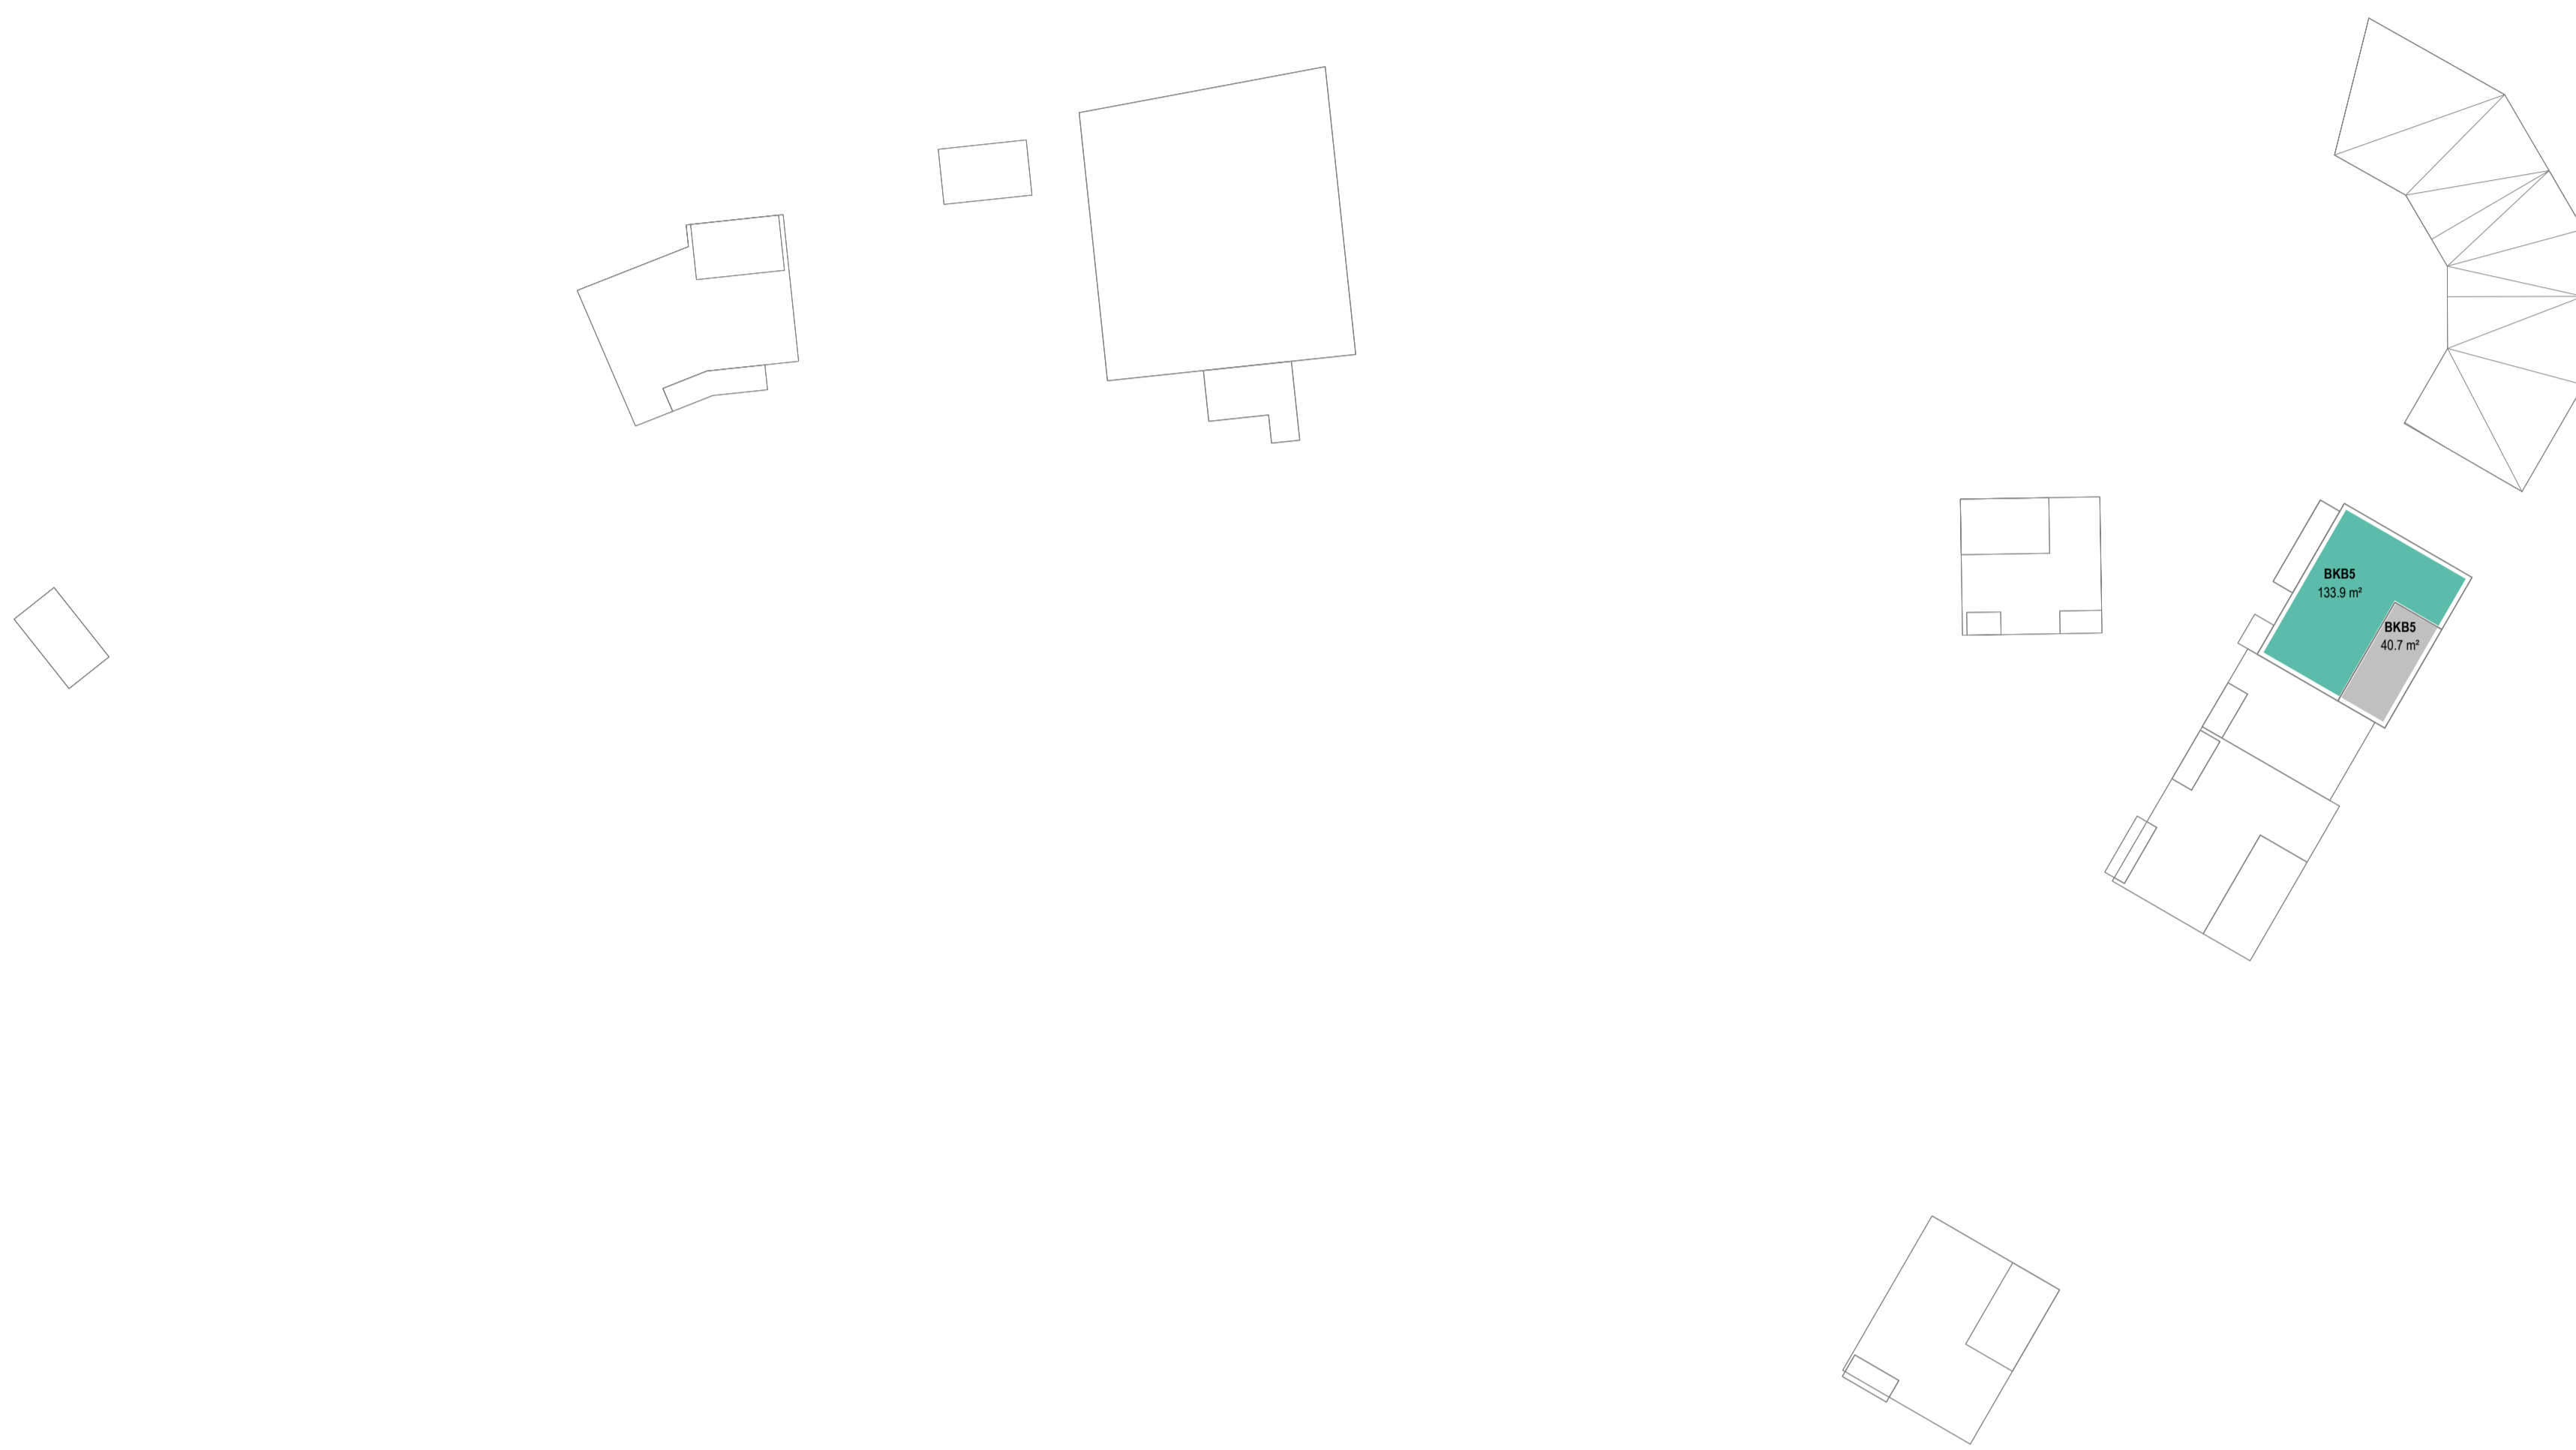

Areal

- 4R>110
- TRAPPEROM